

JURUSAN ARSITEKTUR  
FAKULTAS TEKNIK - UNIVERSITAS BRAWIJAYA

PROJECT  
**A. YANI RENTAL OFFICE  
SURABAYA**  
DRAWING TITLE  
**DENAH LANTAI DASAR**

SCALE  
1:500

DATE  
**JULI, 2016**

DRAWING NUMBER  
**00/0**

DOSEN PEMBIMBING 1  
**Ir. JUSUF THOJIB, MT.**  
DOSEN PEMBIMBING 2  
**Ir. BAMBANG YATNAWIJAYA**

STUDENT ID  
**KARTIKA KUSUMA WARDHANI  
115060500111008**

KETERANGAN :

COMPASS





**JURUSAN ARSITEKTUR**  
FAKULTAS TEKNIK - UNIVERSITAS BRAWIJAYA

PROJECT

**A. YANI RENTAL OFFICE  
SURABAYA**

DRAWING TITLE

**DENAH LANTAI 2**

SCALE  
1:500

DATE

**JULI, 2016**

DRAWING NUMBER  
**00/0**

DOSEN PEMBIMBING 1

**Ir. JUSUF THOJIB, MT.**

DOSEN PEMBIMBING 2



**Ir. BAMBANG YATNAWIJAYA**

STUDENT ID


**KARTIKA KUSUMA WARDHANI  
115060500111008**

KETERANGAN :

COMPASS

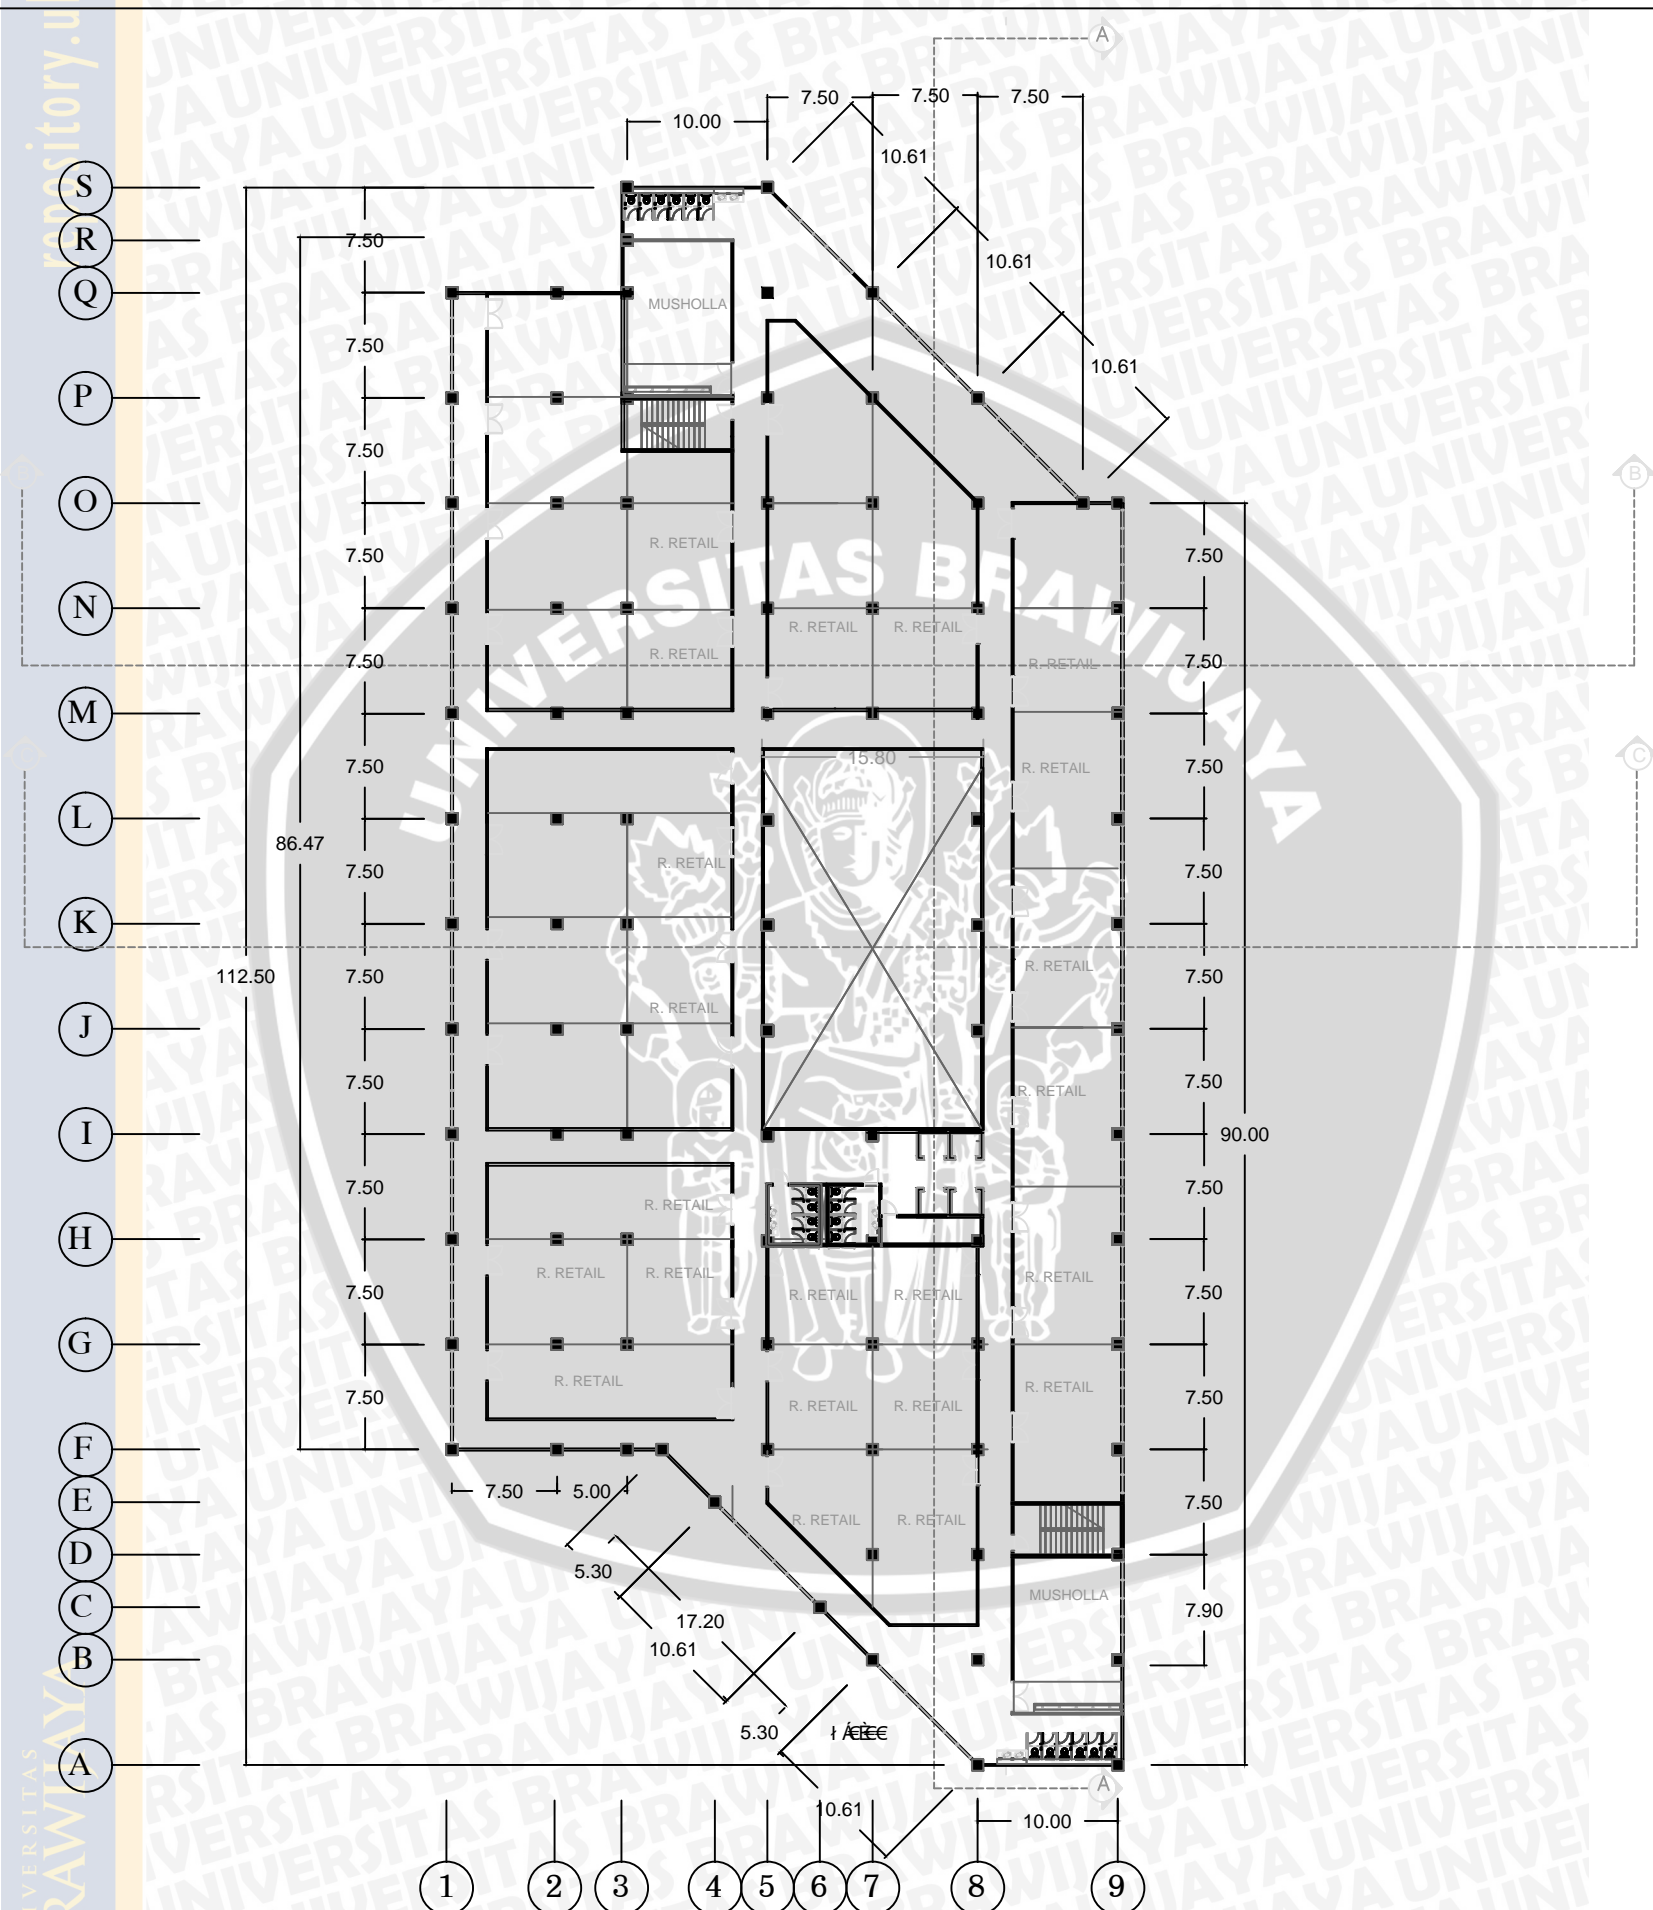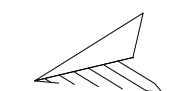

S  
R  
Q  
P  
O  
N  
M  
L  
K  
J  
I  
H  
G  
F  
E  
D  
C  
B  
A

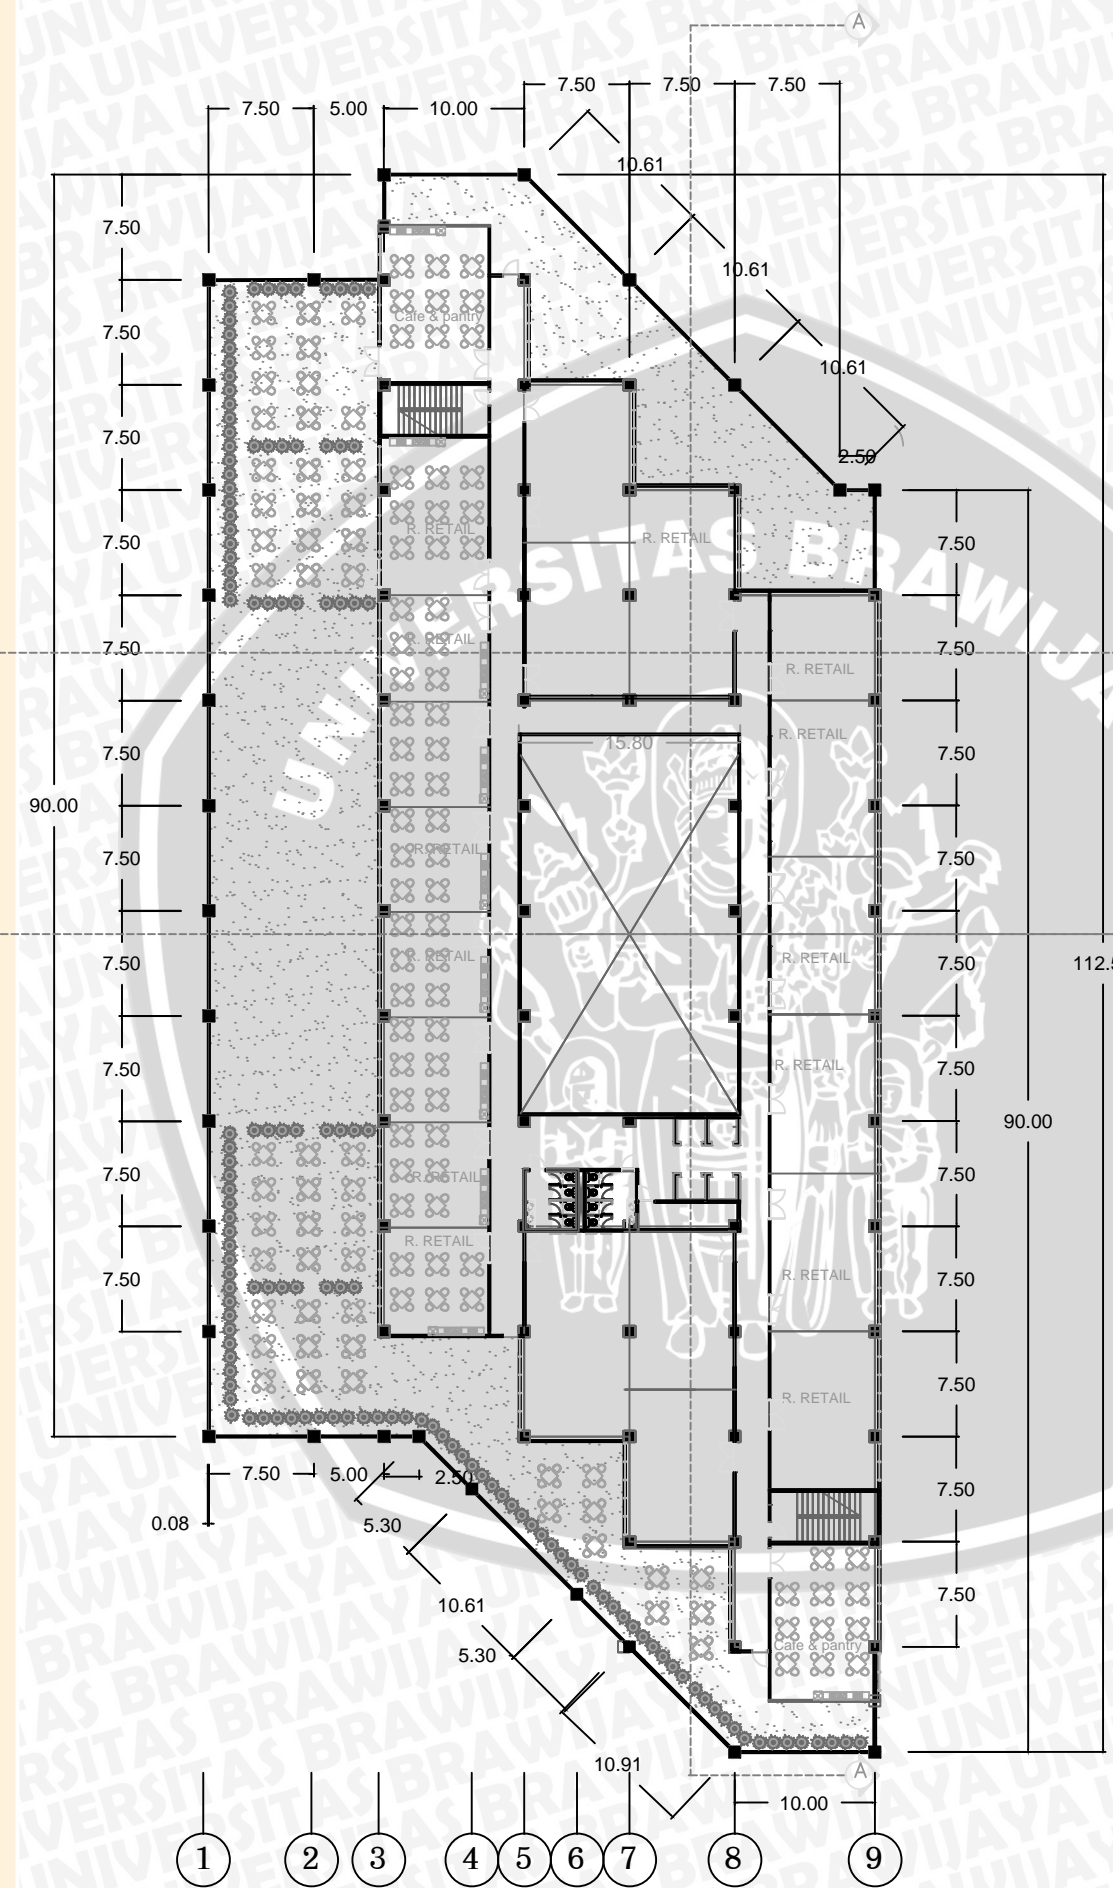

JURUSAN ARSITEKTUR  
FAKULTAS TEKNIK - UNIVERSITAS BRAWIJAYA

PROJECT  
**A. YANI RENTAL OFFICE  
SURABAYA**  
DRAWING TITLE  
**DENAH LANTAI 3**  
SCALE  
1:500


DATE  
**JULI, 2016**

DRAWING NUMBER  
**00/0**


DOSEN PEMBIMBING 1  
**Ir. JUSUF THOJIB, MT.**  
DOSEN PEMBIMBING 2  
**Ir. BAMBANG YATNAWIJAYA**

STUDENT ID  
**KARTIKA KUSUMA WARDHANI  
115060500111008**

KETERANGAN :  
-

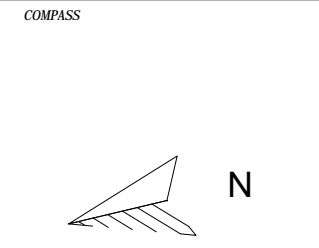

Q  
P  
O  
N  
M  
L  
K  
J  
I  
H  
G  
F  
E  
D  
C  
B

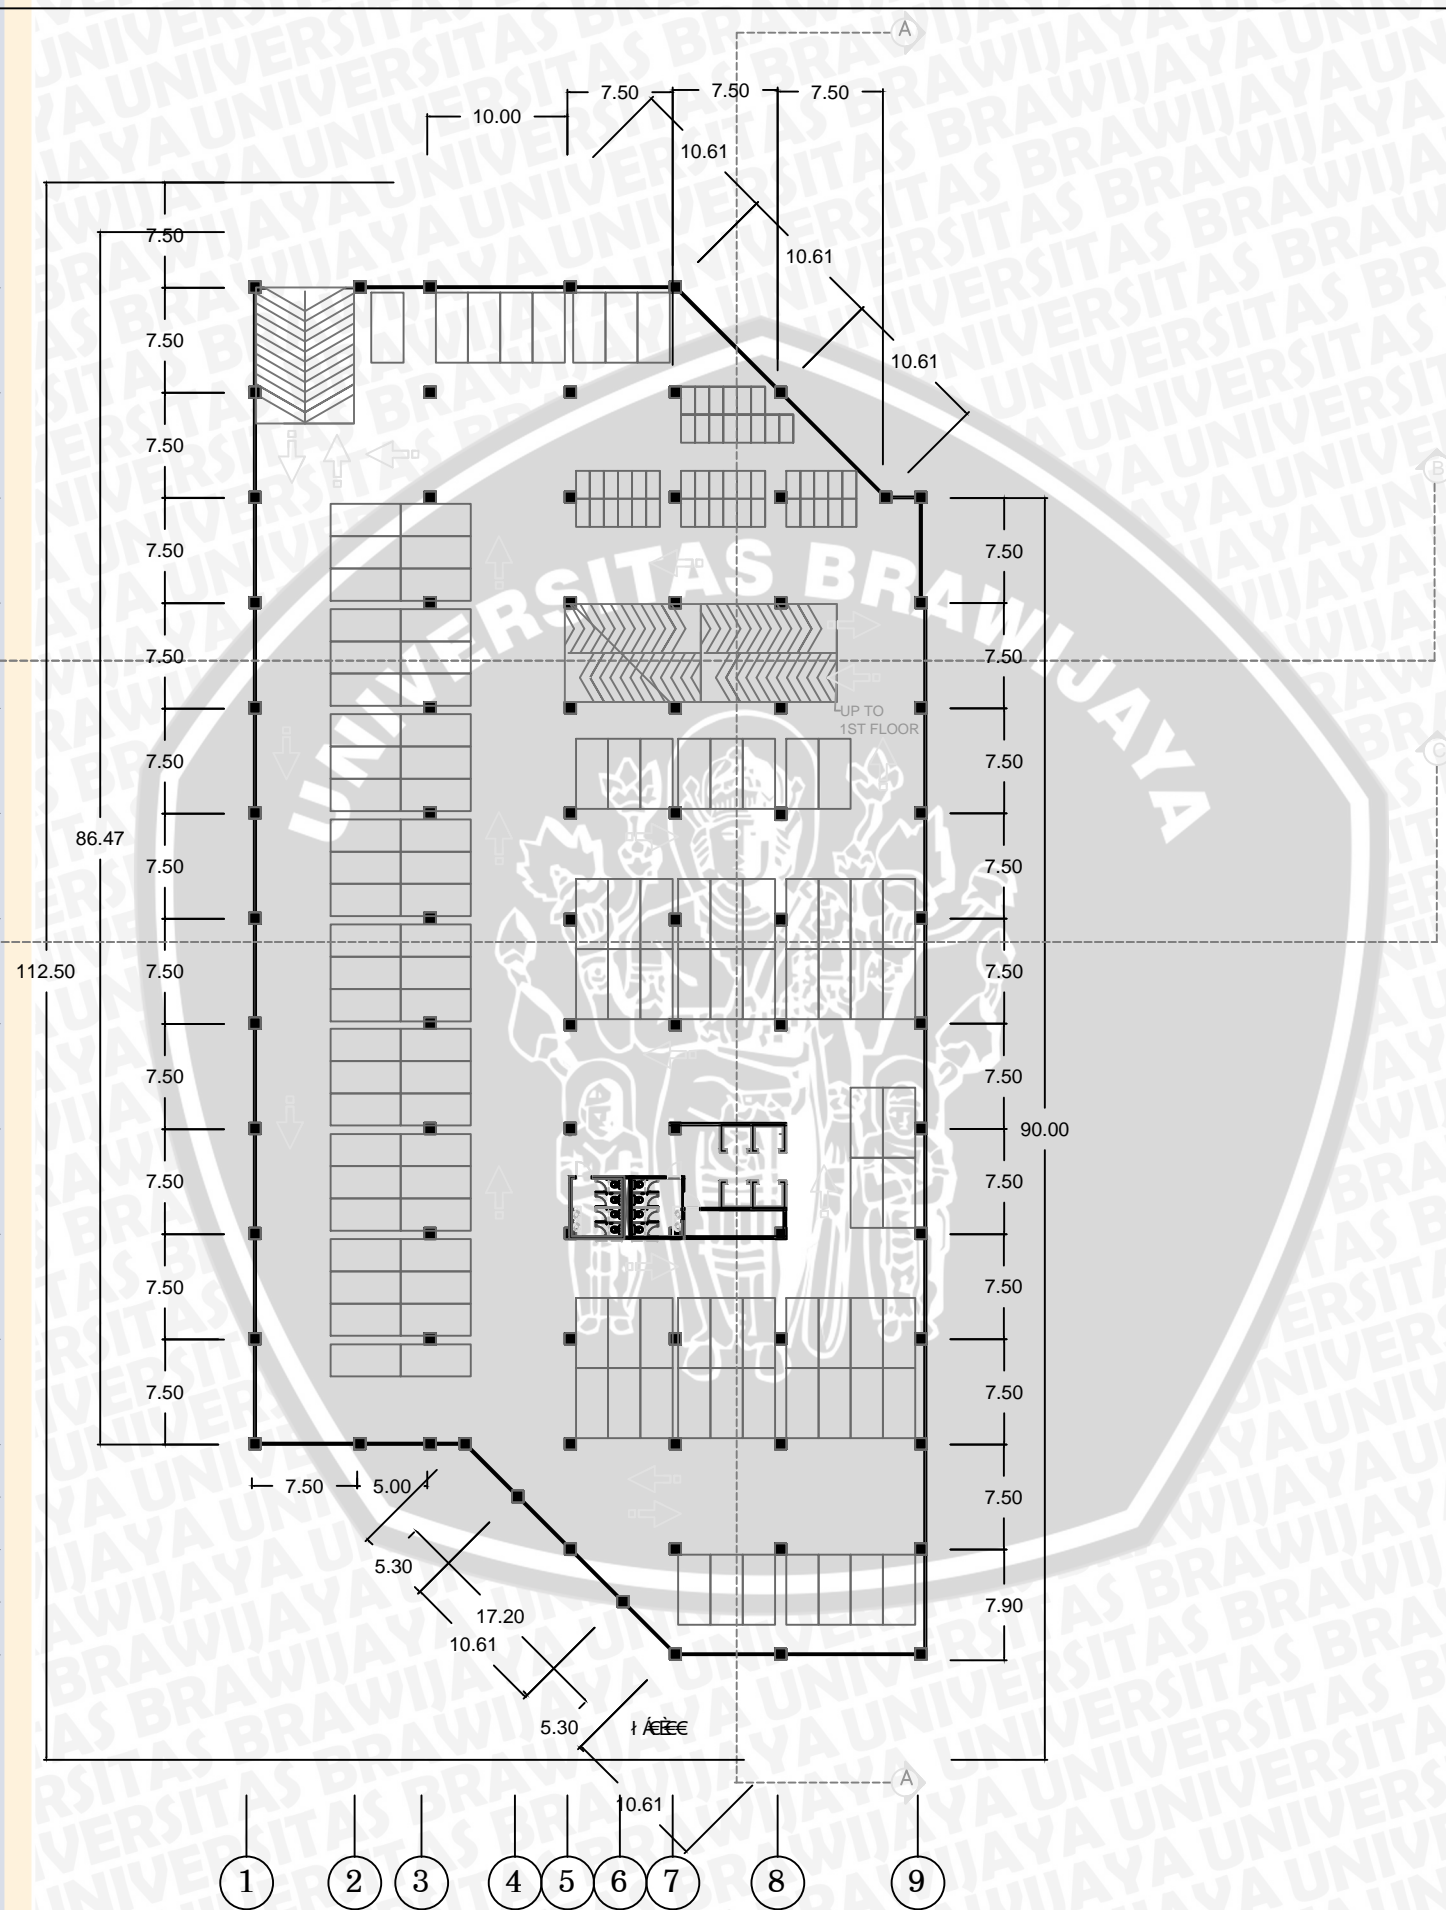

**JURUSAN ARSITEKTUR**  
FAKULTAS TEKNIK - UNIVERSITAS BRAWIJAYA

PROJECT  
**A. YANI RENTAL OFFICE  
SURABAYA**  
DRAWING TITLE  
**DENAH BASEMENT**  
SCALE  
1:500


DATE  
**DESEMBER, 2015**

DRAWING NUMBER  
**00/0**

DOSEN PEMBIMBING 1  
**Ir. JUSUF THOJIB, MT.**  
DOSEN PEMBIMBING 2  
**Ir. BAMBANG YATNAWIJAYA**

STUDENT ID  
**KARTIKA KUSUMA WARDHANI  
115060500111008**

KETERANGAN :  
-

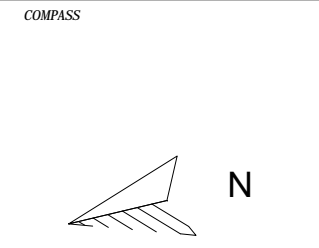





JURUSAN ARSITEKTUR  
FAKULTAS TEKNIK - UNIVERSITAS BRAWIJAYA

PROJECT

A. YANI RENTAL OFFICE  
SURABAYA

DRAWING TITLE

POTONGAN B-B  
POTONGAN C-C

SCALE  
1:500

DATE

JULI, 2016

DRAWING NUMBER  
00/0

DOSEN PEMBIMBING 1

Ir. JUSUF THOJIB, MT.

DOSEN PEMBIMBING 2


Ir. BAMBANG YATNAWIJAYA


STUDENT ID

KARTIKA KUSUMA WARDHANI  
115060500111008

KETERANGAN :

COMPASS

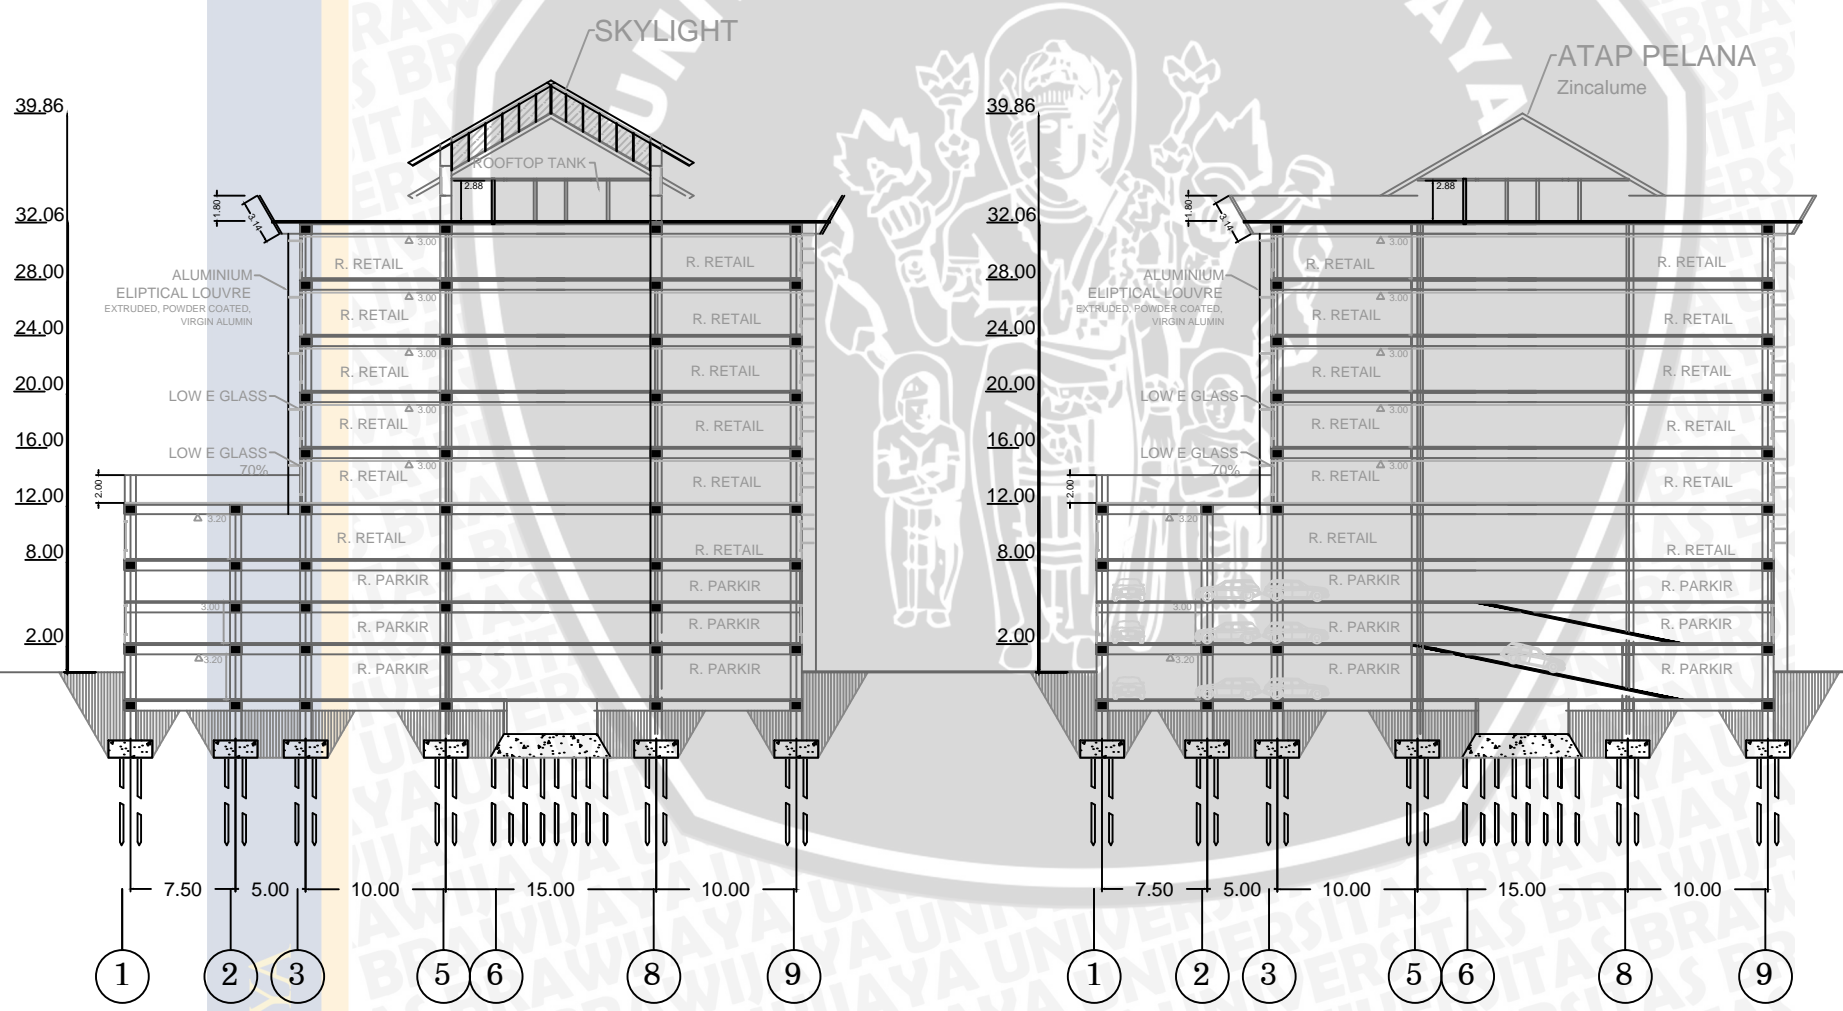

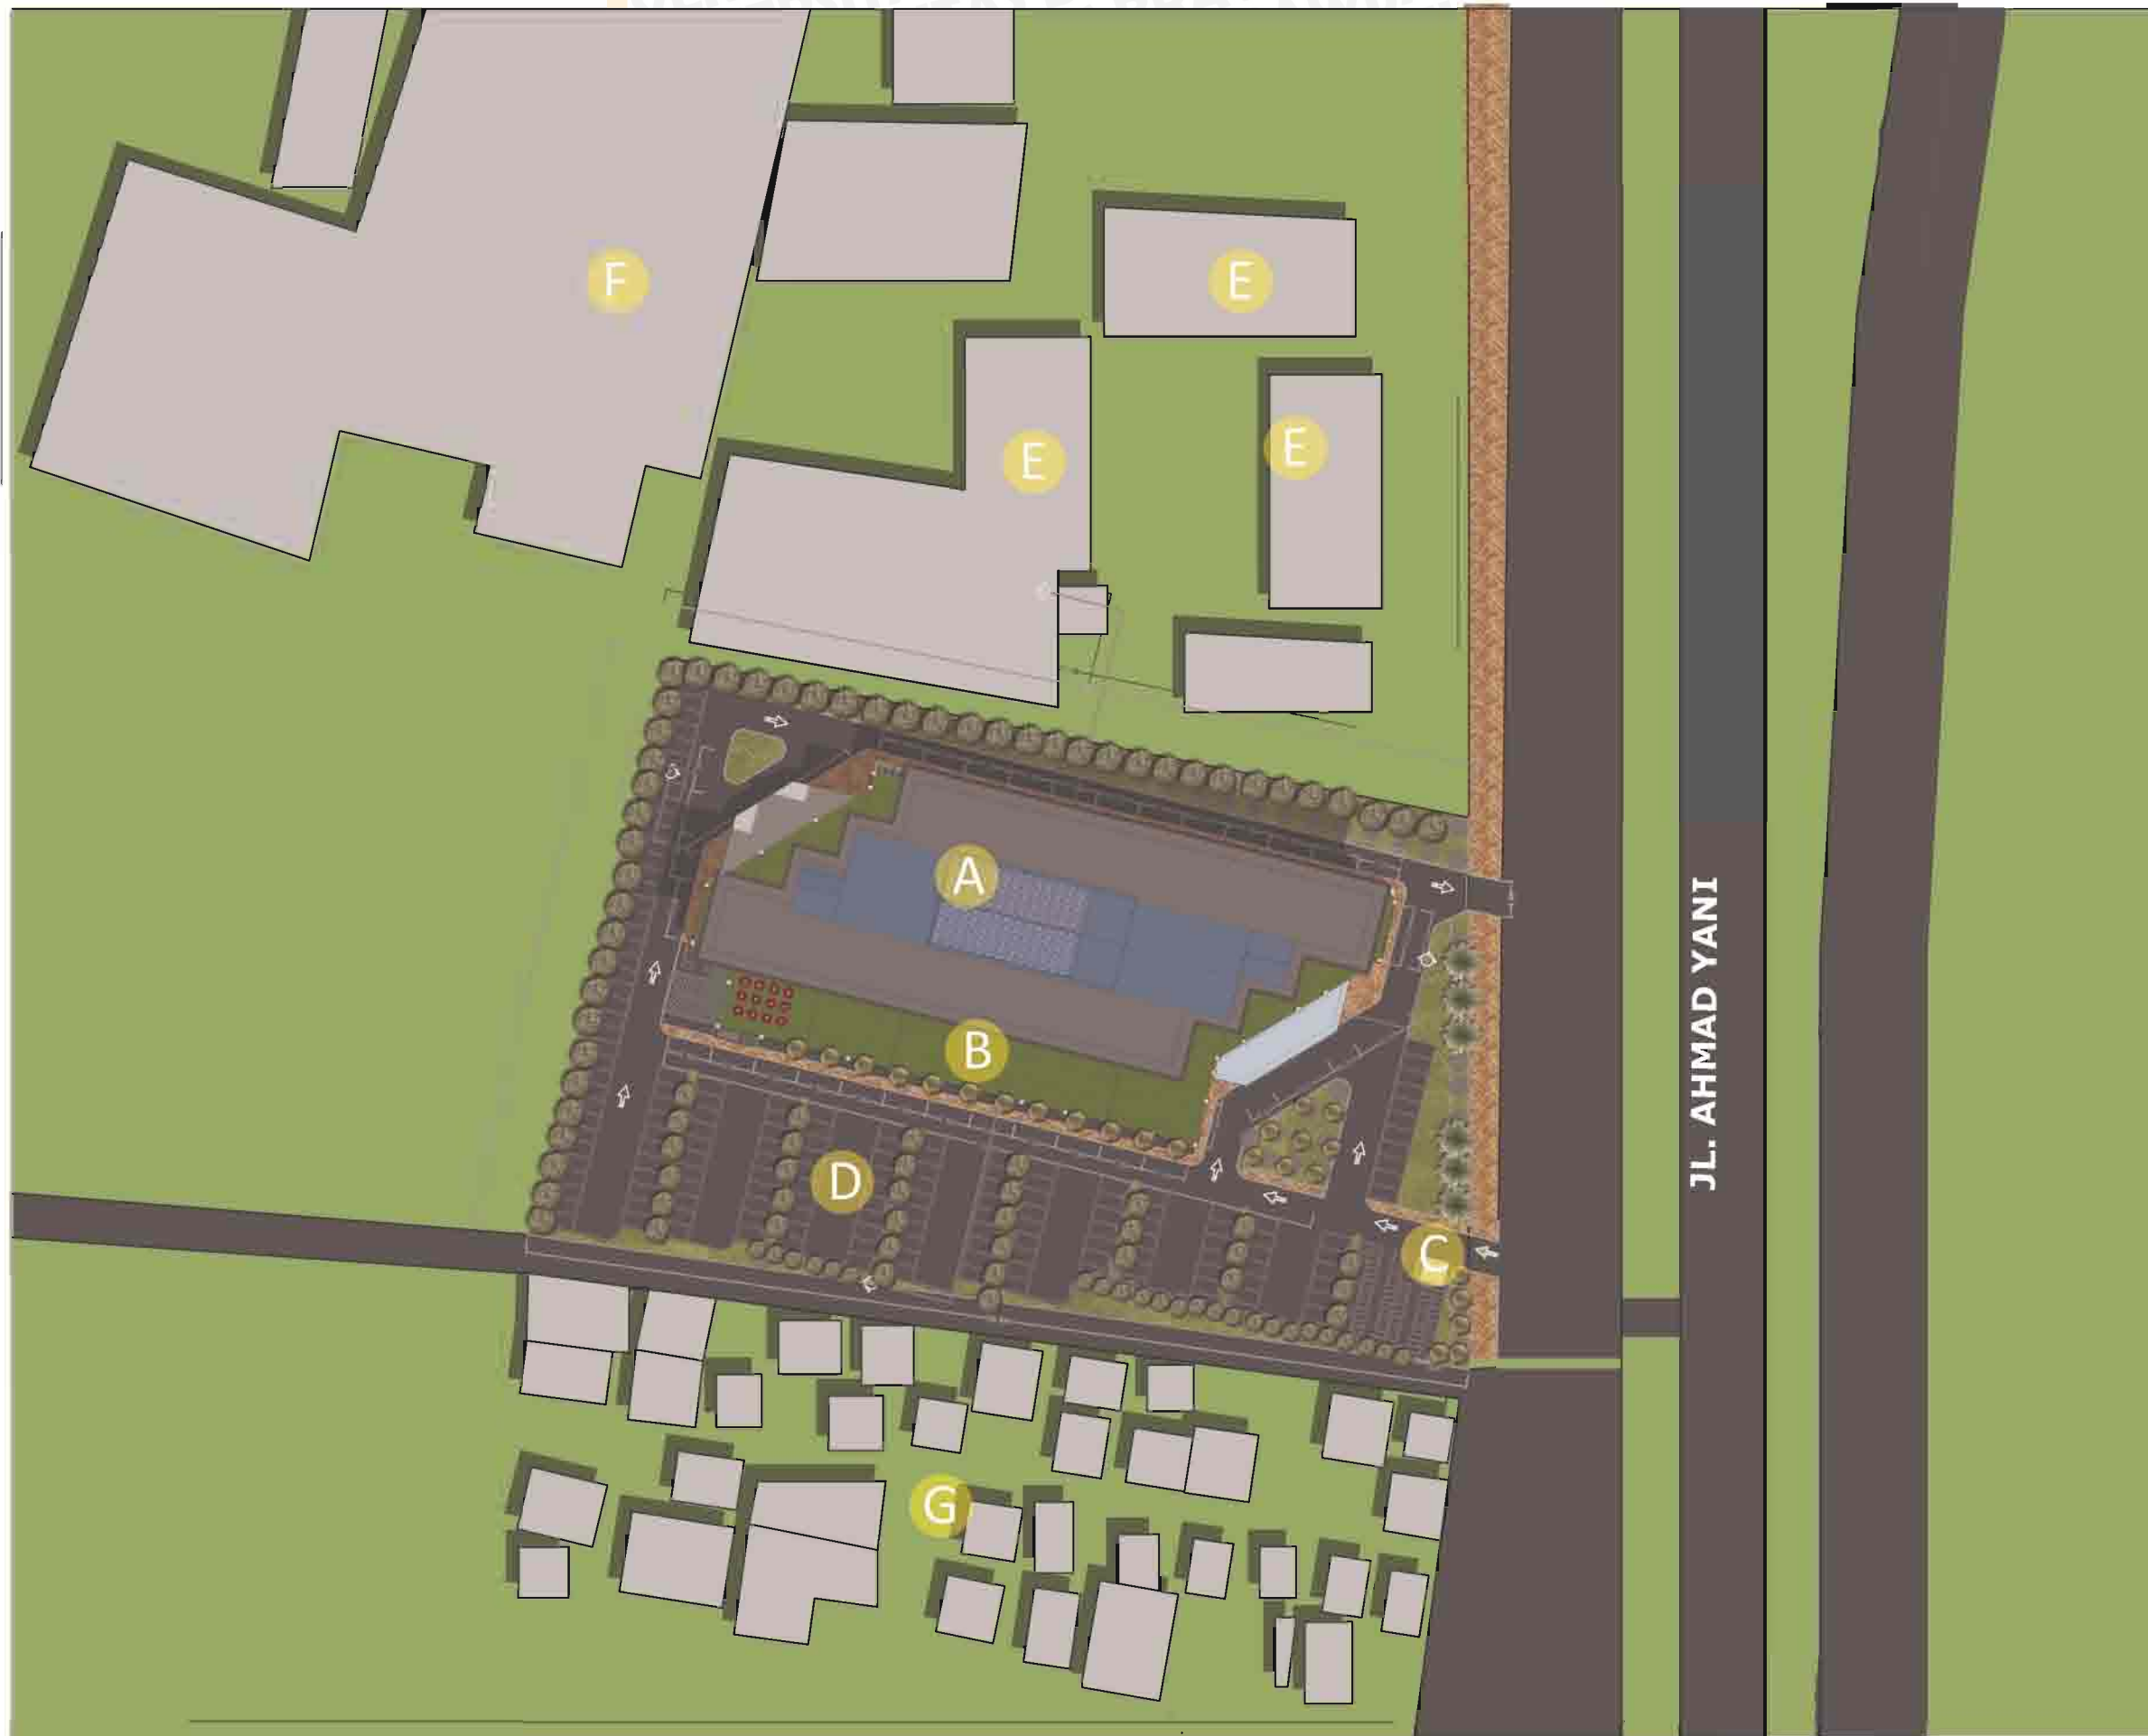

**JURUSAN ARSITEKTUR**  
FAKULTAS TEKNIK - UNIVERSITAS BRAWIJAYA

PROJECT

**A. YANI RENTAL OFFICE  
SURABAYA**

DRAWING TITLE

**LAY OUT PLAN**

SCALE  
1:1000

DATE

**DESEMBER, 2015**

DRAWING NUMBER  
**00/0**

DOSEN PEMBIMBING 1

**Ir. JUSUF THOJIB, MT.**

DOSEN PEMBIMBING 2

**Ir. BAMBANG YATNAWIJAYA**


STUDENT ID

**KARTIKA KUSUMA WARDHANI  
115060500111008**

KETERANGAN :


- A. TOWER
- B. PODIUM
- C. POS JAGA
- D. TEMPAT PARKIR
- E. DINAS PERHUB & LLAJ PROV JATIM
- F. PT. WINGS SURYA
- G. PERUMAHAN KOMP. PENI

COMPASS

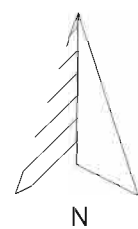



TAMPAK SELATAN

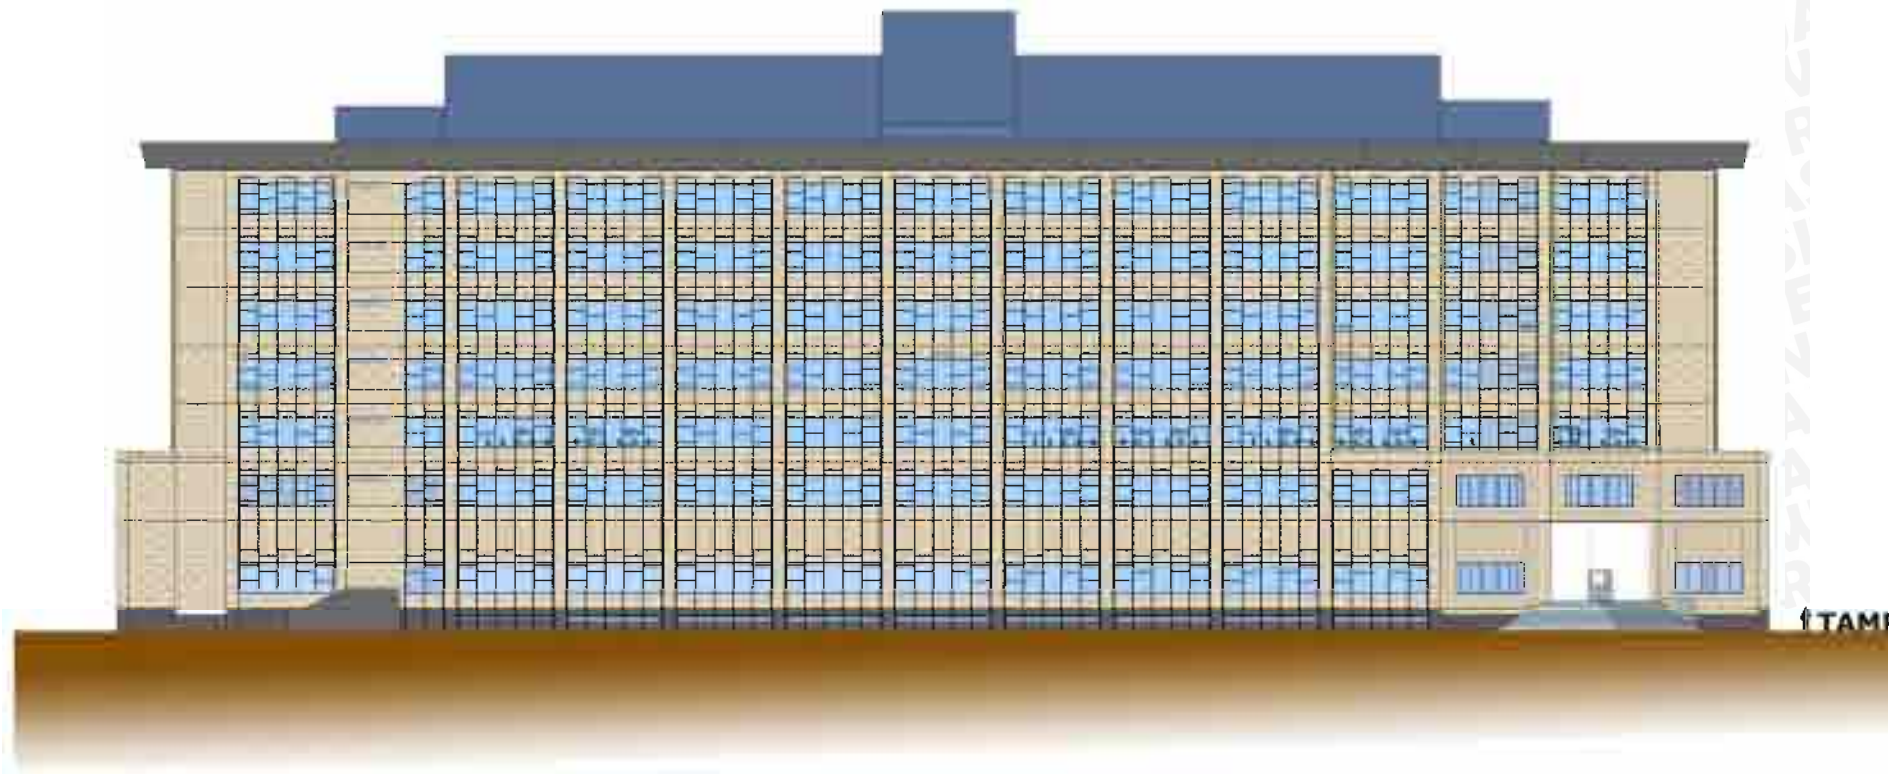

TAMPAK UTARA



JURUSAN ARSITEKTUR  
FAKULTAS TEKNIK UNIVERSITAS BRAWIJAYA

PROJECT  
A. YANI RENTAL OFFICE  
SURABAYA

DRAWING TITLE  
**TAMPAK SELATAN  
TAMPAK UTARA**

SCALE  
1:500

DATE  
JULI, 2016

DRAWING NUMBER  
00/0

DOSEN PEMBIMBING 1  
Ir. JUSUF THOJIB, MT.  
DOSEN PEMBIMBING 2  
Ir. BAMBANG YATNAWIJAYA

STUDENT ID  
KARTIKA KUSUMA WARDHANI  
115060500111008

ATTORAL

COMPASS







JURUSAN ARSITEKTUR  
FAKULTAS TEKNIK - UNIVERSITAS BRAWIJAYA

PROJECT

A. YANI RENTAL OFFICE  
SURABAYA

DRAWING TITLE

**TAMPAK TIMUR  
TAMPAK BARAT**

SCALE  
1:500

DATE

JULI, 2016

DRAWING NUMBER  
00/0

DOSEN PEMBIMBING 1

Ir. JUSUF THOJIB, MT.

DOSEN PEMBIMBING 2

Ir. BAMBANG YATNAWIJAYA

STUDENT ID

KARTIKA KUSUMA WARDHANI  
115060500111008

KETERANGAN 1

-

COMPASS

