



SKRIPSI ARSITEKTUR

EVALUASI BUKAAN BANGUNAN UNTUK MENDAPATKAN KENYAMANAN VISUAL PADA RUANG PERKULIAHAN

DWI RISKY FEBRIAN DHINI

12506050011010


Ir. JUSUF THOJIB, M.Sc
M. SATYA ADHITAMA,ST,MSA

SITE PLAN


1:750

01

Lampiran 4. Denah Lantai Tipikal Gedung Teknik Sipil Polinema

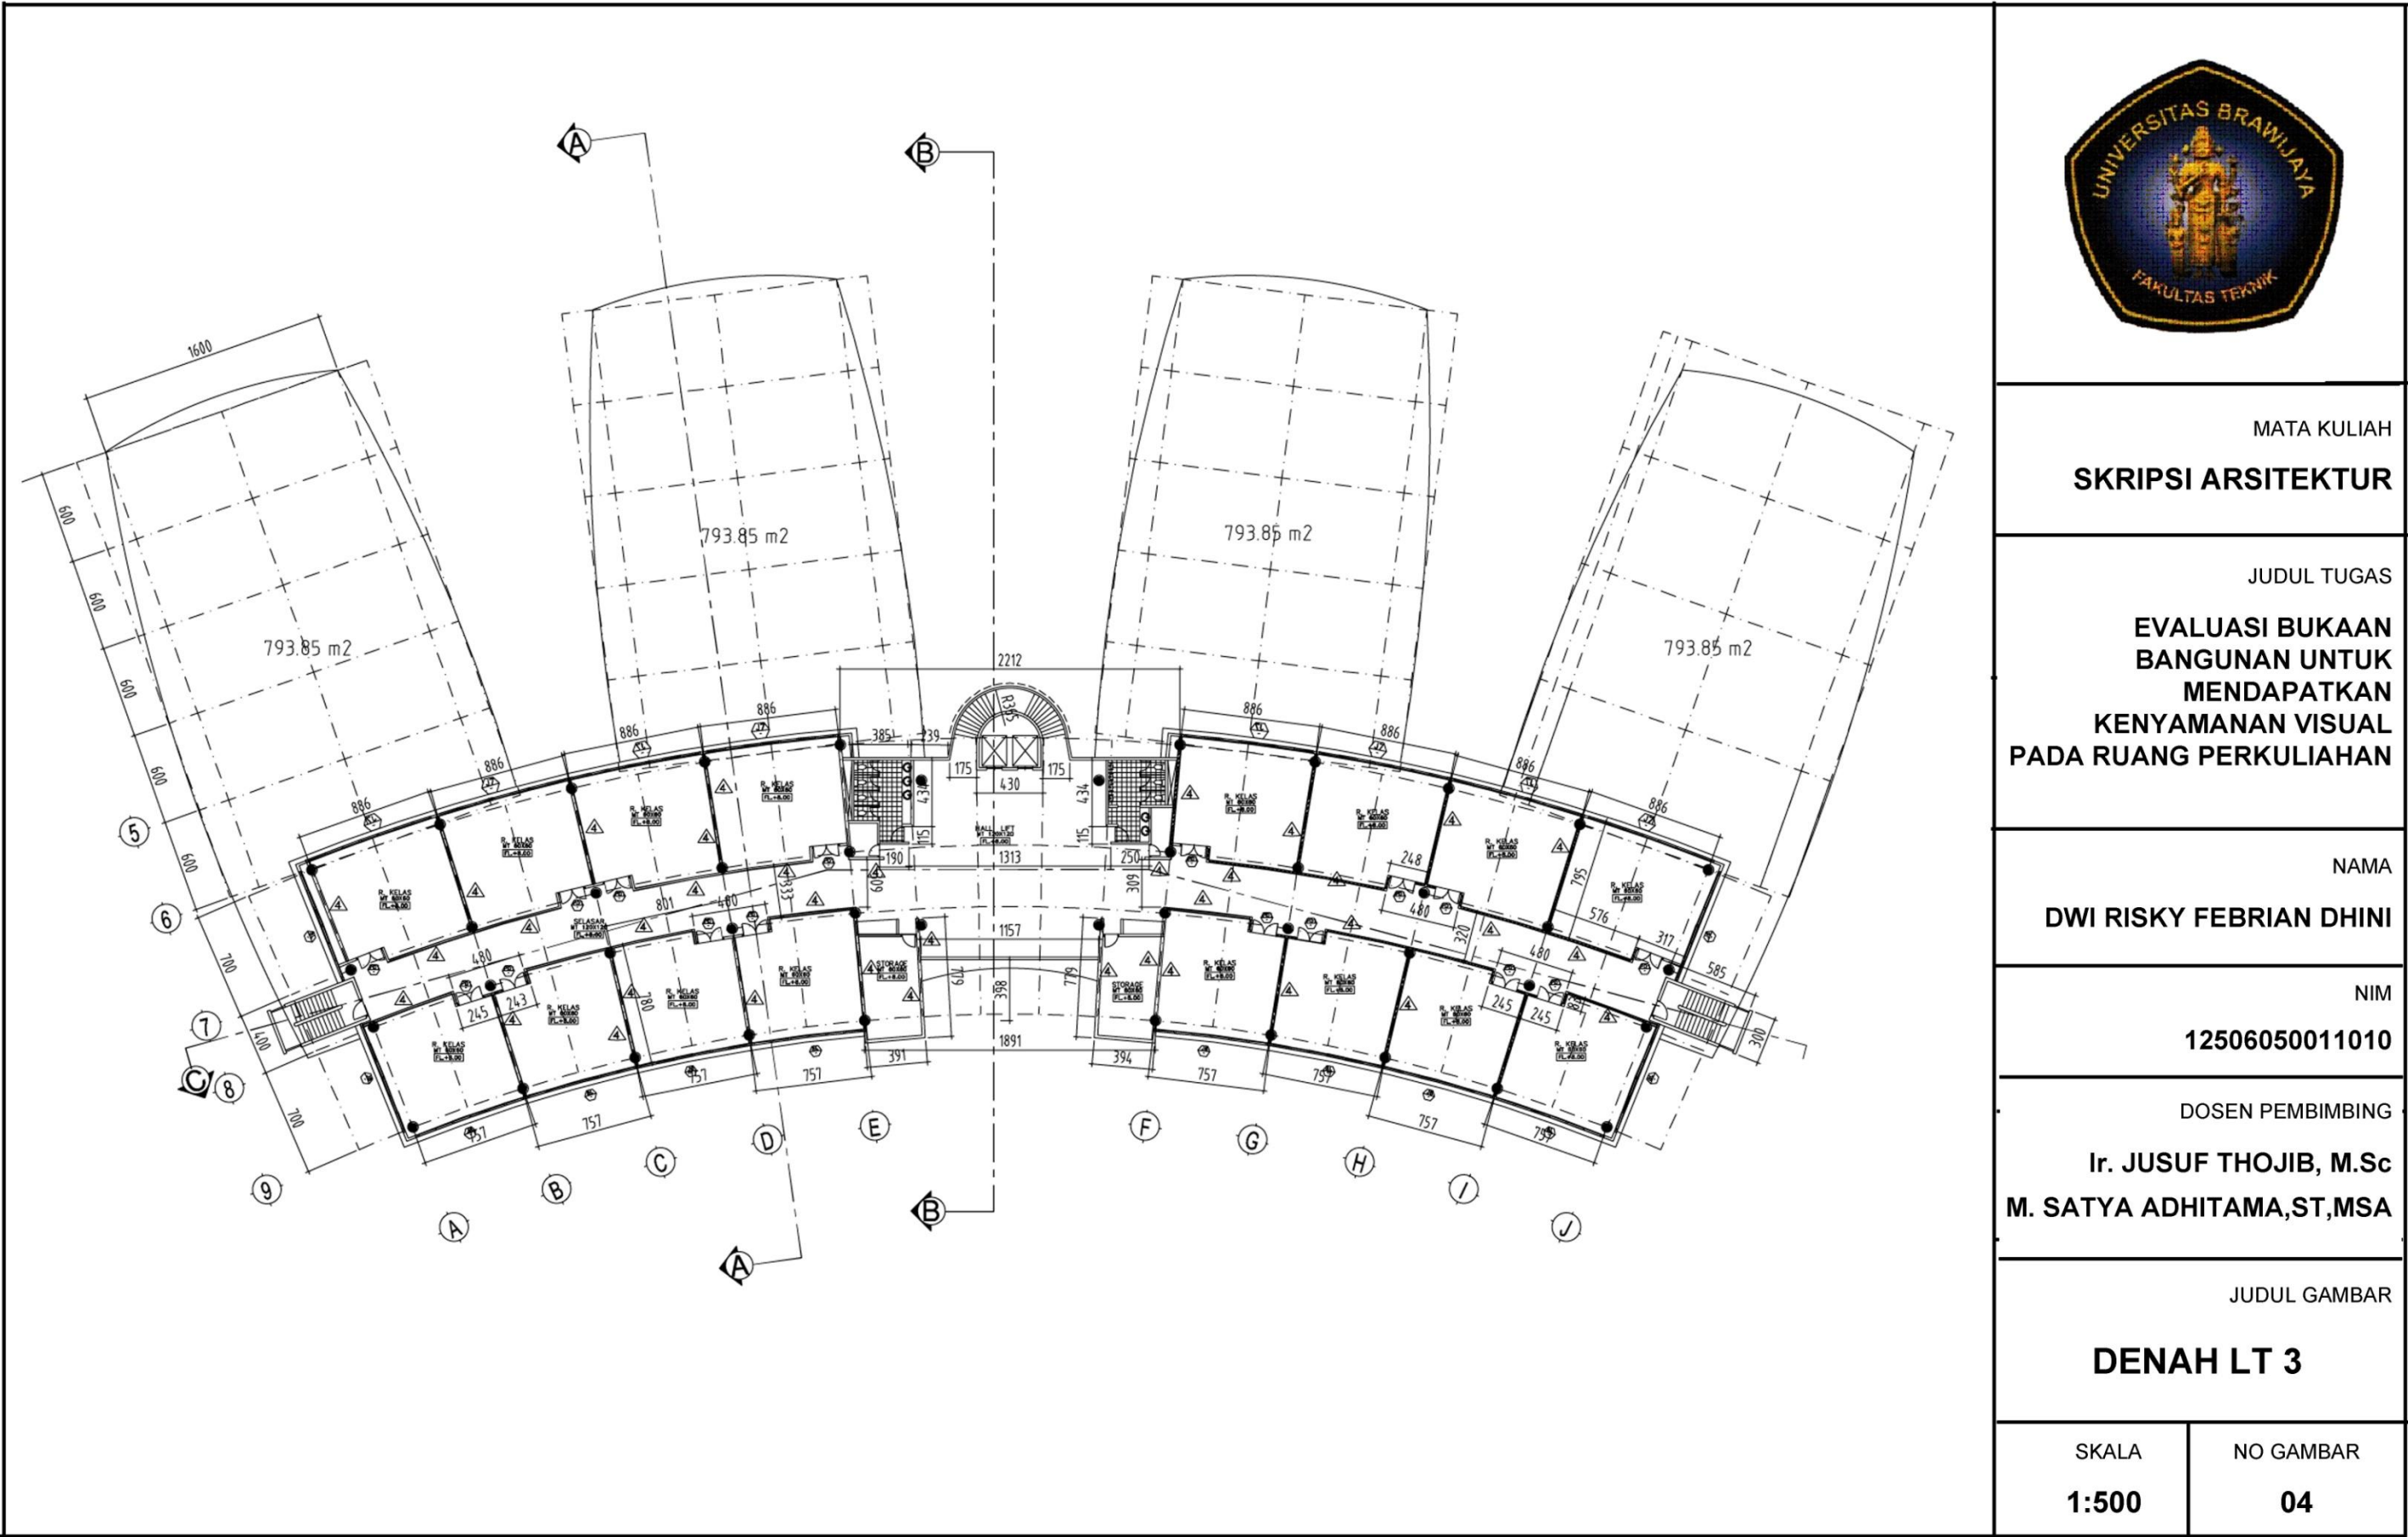

Lampiran 6. Tampak Belakang Gedung Teknik Sipil Polinema

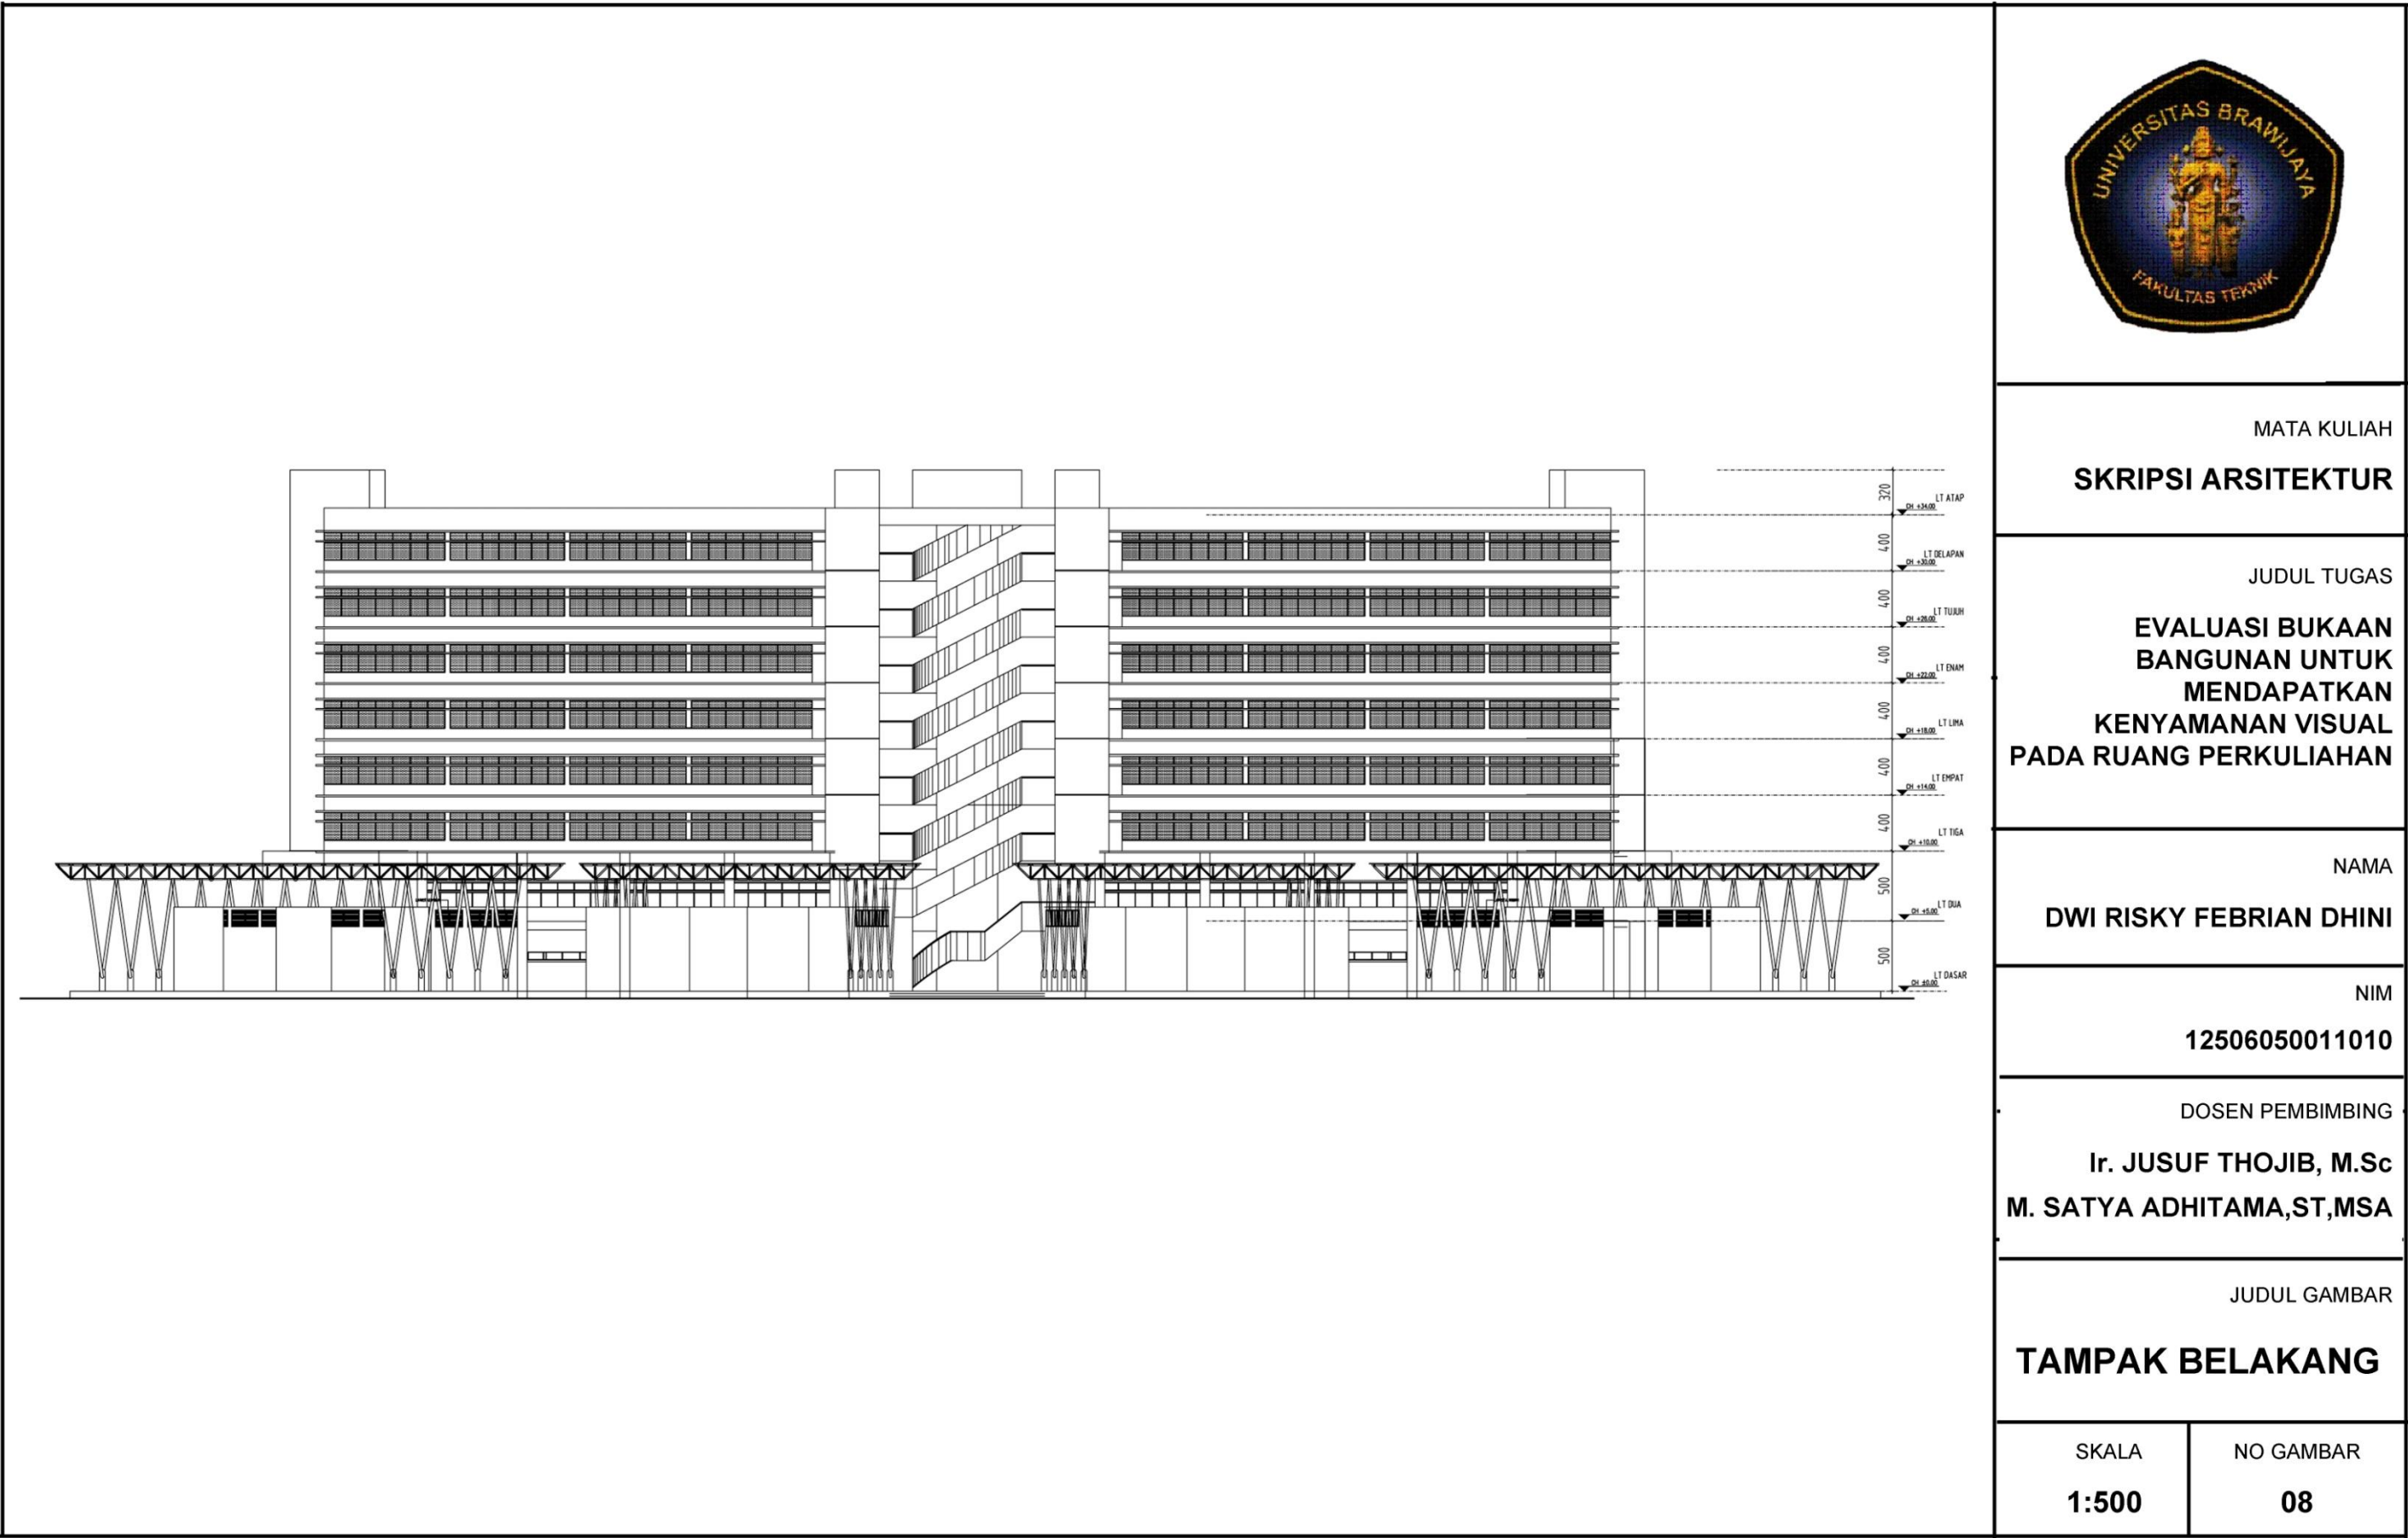




NO GAMBAR

06

Lampiran 8. Potongan B-B Gedung Teknik Sipil Polinema

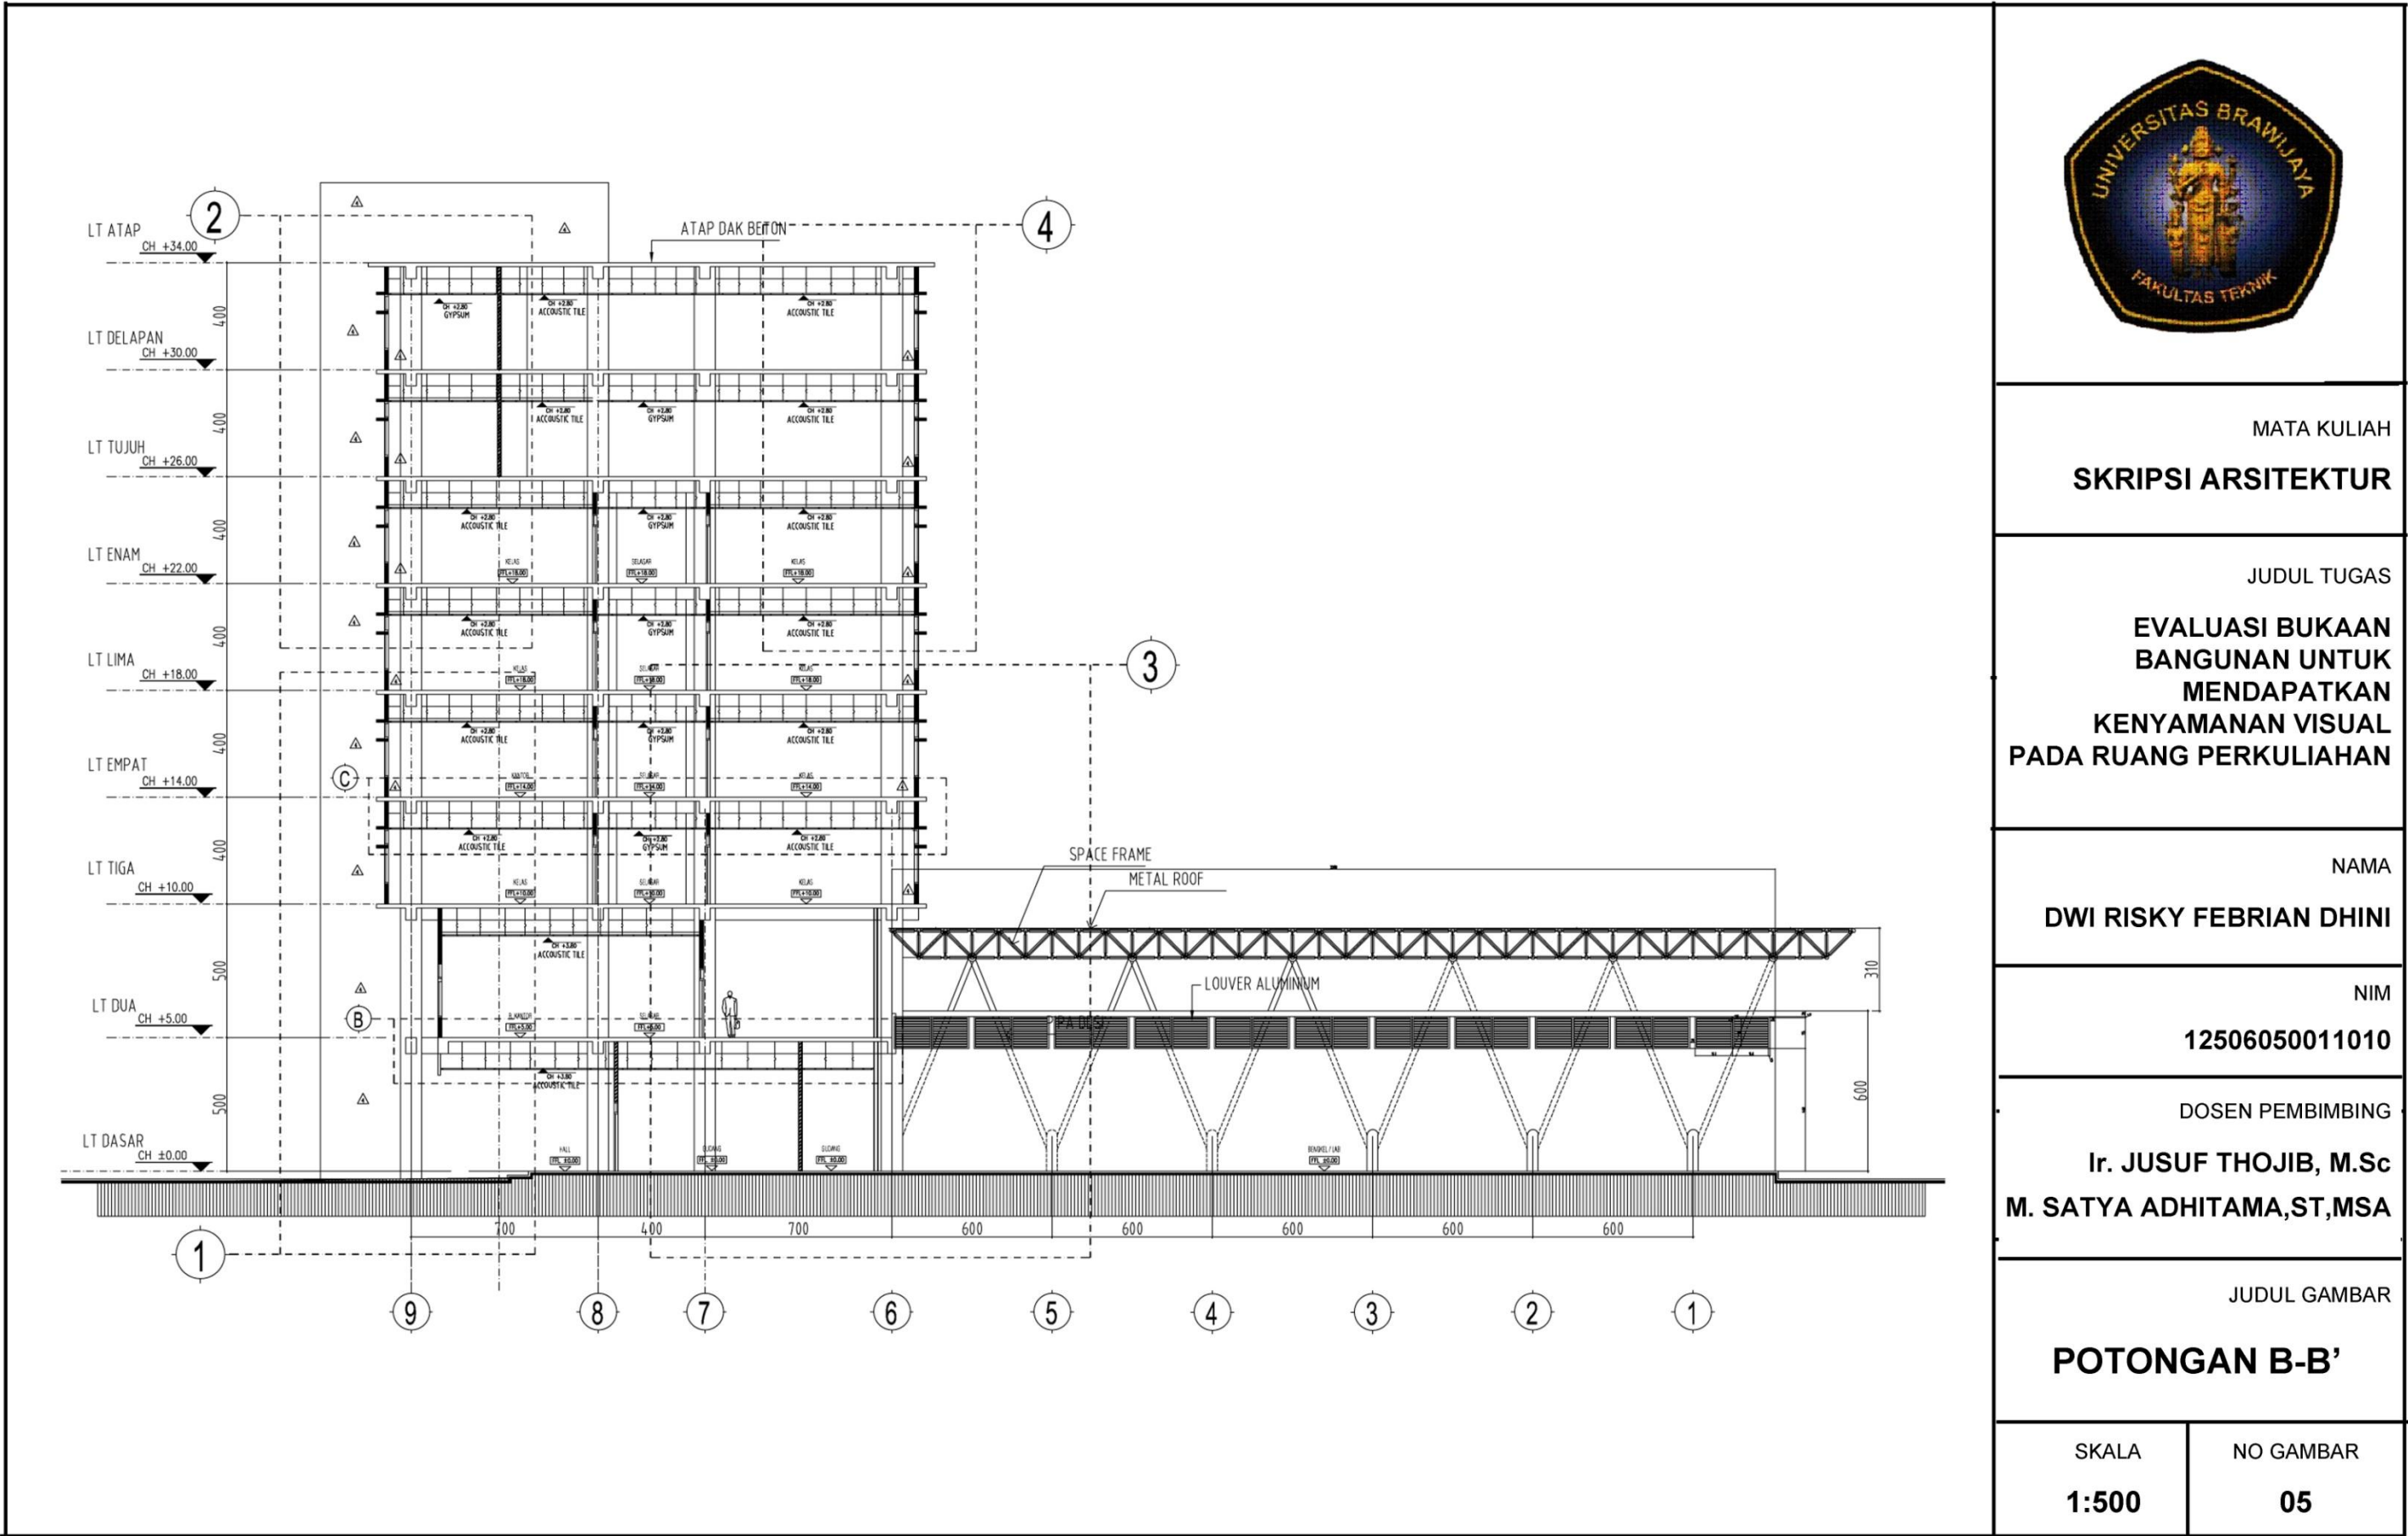

Lampiran 9. Hasil Simulasi Dialux Rekomendasi Eksterior Ruang Teori

Project 1

DIALux

01.07.2016

Operator
Telephone
Fax
e-Mail

Room 1 / Light scene 4 / Summary



Height of Room: 4.000 m, Maintenance factor: 0.80

Values in Lux, Scale 1:78

Surface	ρ [%]	E_{av} [lx]	E_{min} [lx]	E_{max} [lx]	u_0
Workplane	/	265	66	663	0.251
Floor	63	149	67	283	0.452
Ceiling	70	124	55	267	0.446
Walls (6)	50	0.00	0.00	0.00	/


Workplane:

Height: 0.750 m
Grid: 128 x 128 Points
Boundary Zone: 0.000 m

Illuminance Quotient (according to LG7): Walls / Working Plane: 0.489, Ceiling / Working Plane: 0.471.

Pure daylight scene, no luminaires involved.

Lampiran 10. Hasil Simulasi Dialux Rekomendasi Eksterior Ruang Komputer

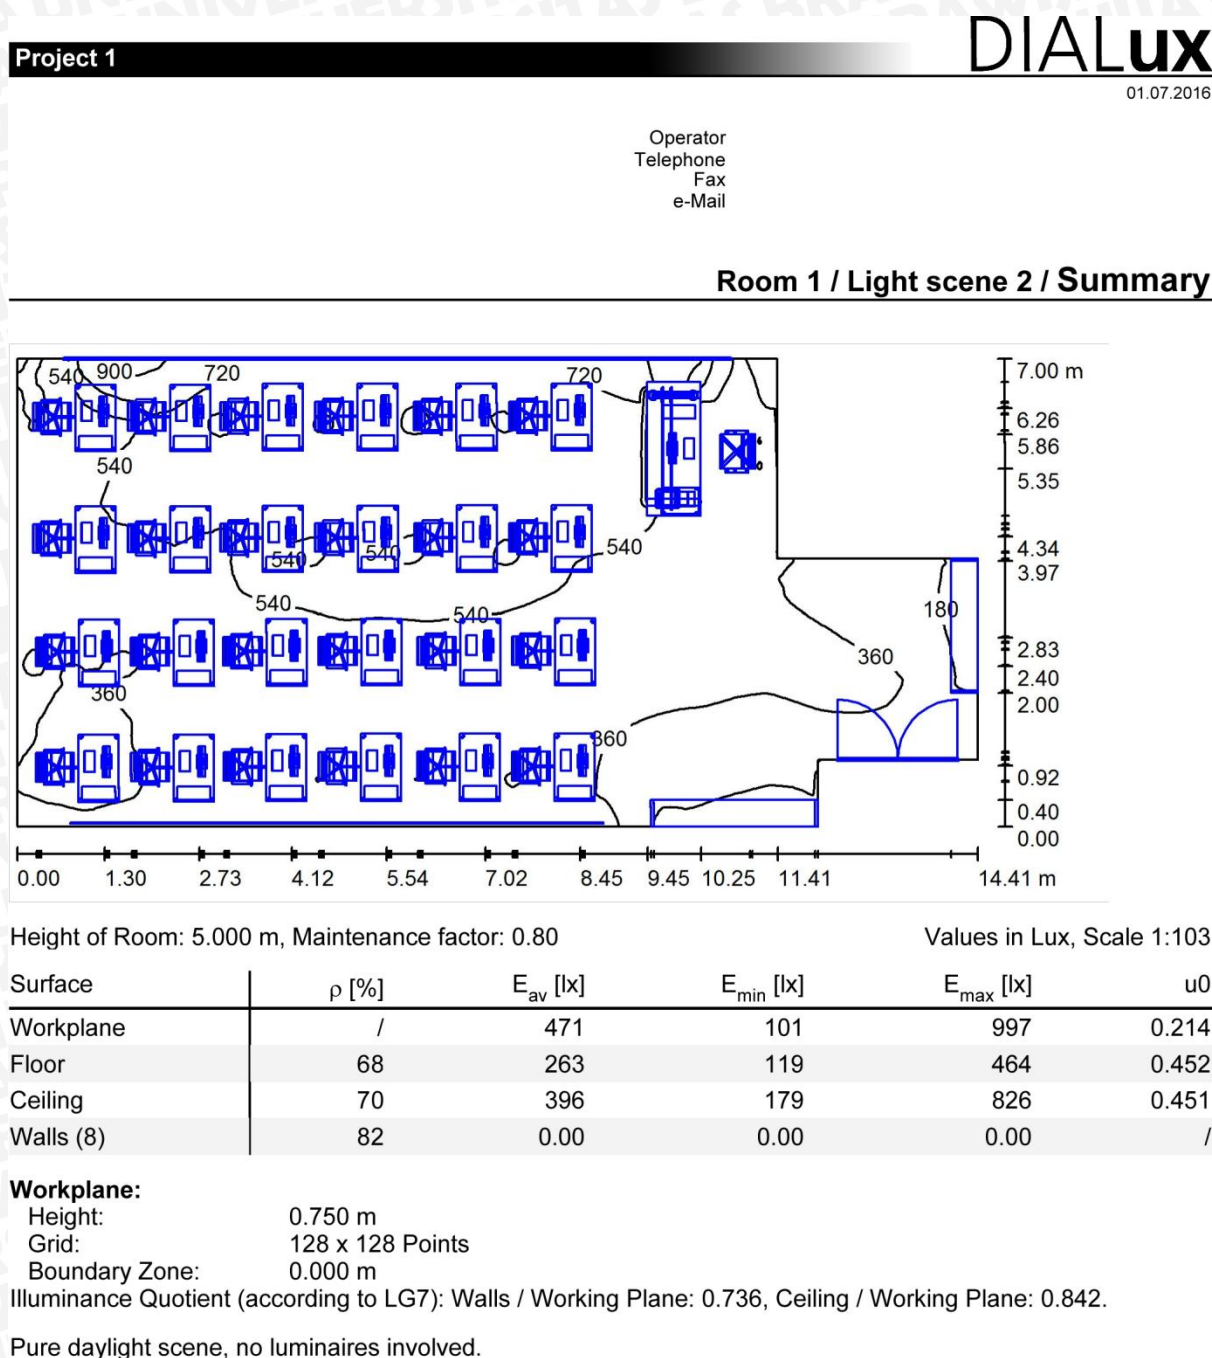

Lampiran 11. Hasil Simulasi Dialux Rekomendasi Eksterior Ruang Gambar


Project 1

DIALux

01.07.2016

Operator
Telephone
Fax
e-Mail

Room 1 / Light scene 1 / Summary

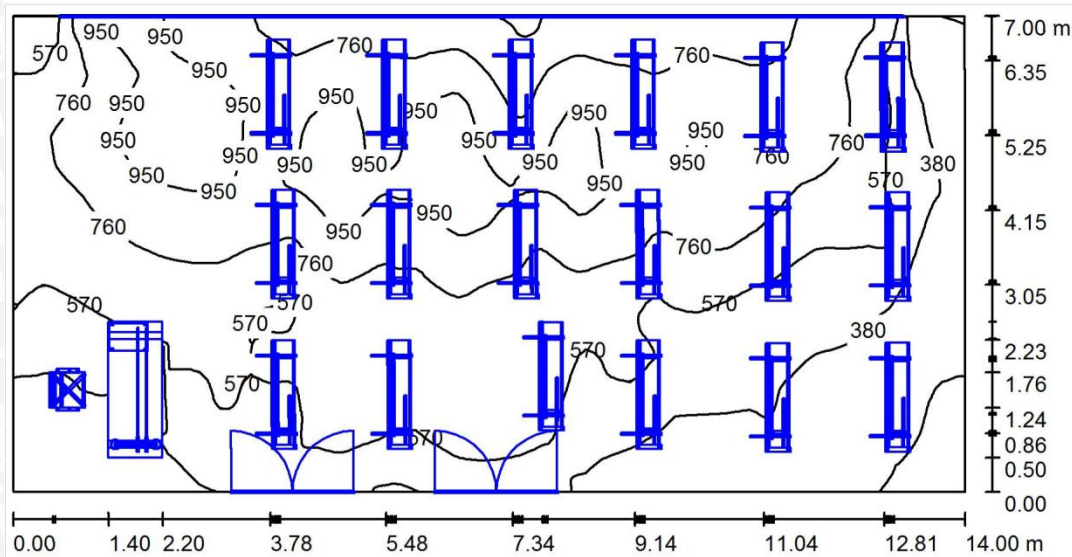

Height of Room: 5.000 m, Maintenance factor: 0.80

Values in Lux, Scale 1:101

Surface	ρ [%]	E_{av} [lx]	E_{min} [lx]	E_{max} [lx]	u_0
Workplane	/	656	124	1071	0.189
Floor	68	527	151	880	0.287
Ceiling	70	583	151	1342	0.260
Walls (4)	39	0.00	0.00	0.00	/


Workplane:

Height: 0.750 m
Grid: 128 x 128 Points
Boundary Zone: 0.000 m

Illuminance Quotient (according to LG7): Walls / Working Plane: 0.765, Ceiling / Working Plane: 0.888.

Pure daylight scene, no luminaires involved.

Lampiran 12. Hasil Simulasi Dialux Rekomendasi Eksterior Ruang Hitungan

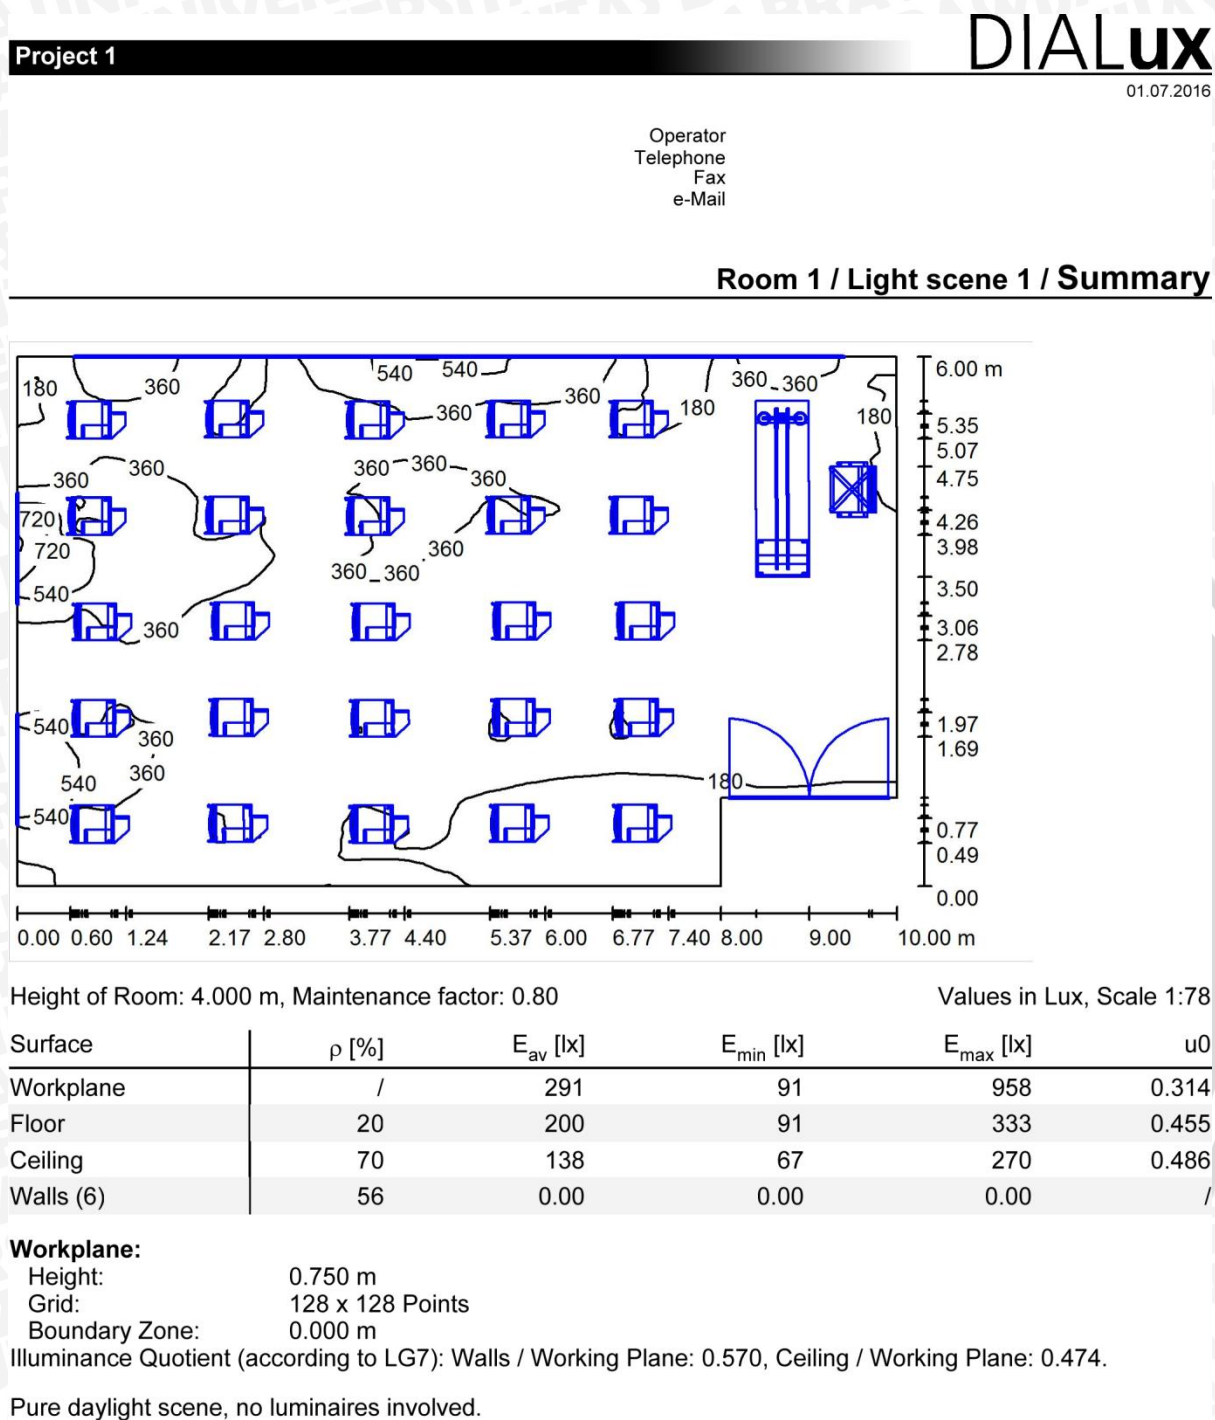

Lampiran 13. Hasil Simulasi Dialux Rekomendasi Interior Ruang Teori


Project 1

DIALux

30.07.2016

Operator
Telephone
Fax
e-Mail

Room 1 / Light scene 4 / Summary

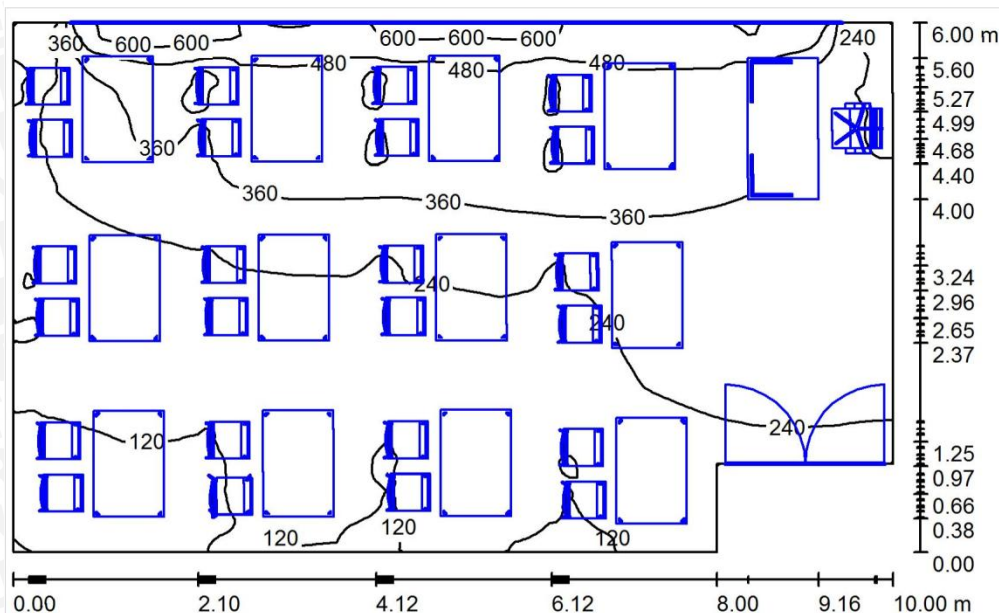

Height of Room: 4.000 m, Maintenance factor: 0.80

Values in Lux, Scale 1:78

Surface	ρ [%]	E_{av} [lx]	E_{min} [lx]	E_{max} [lx]	$u0$
Workplane	/	272	80	667	0.294
Floor	26	152	70	278	0.459
Ceiling	73	120	56	262	0.467
Walls (6)	66	0.00	0.00	0.00	/


Workplane:

Height: 0.750 m
Grid: 128 x 128 Points
Boundary Zone: 0.000 m


Illuminance Quotient (according to LG7): Walls / Working Plane: 0.466, Ceiling / Working Plane: 0.441.

Pure daylight scene, no luminaires involved.


Lampiran 14. Hasil Simulasi Dialux Rekomendasi Interior Ruang Komputer

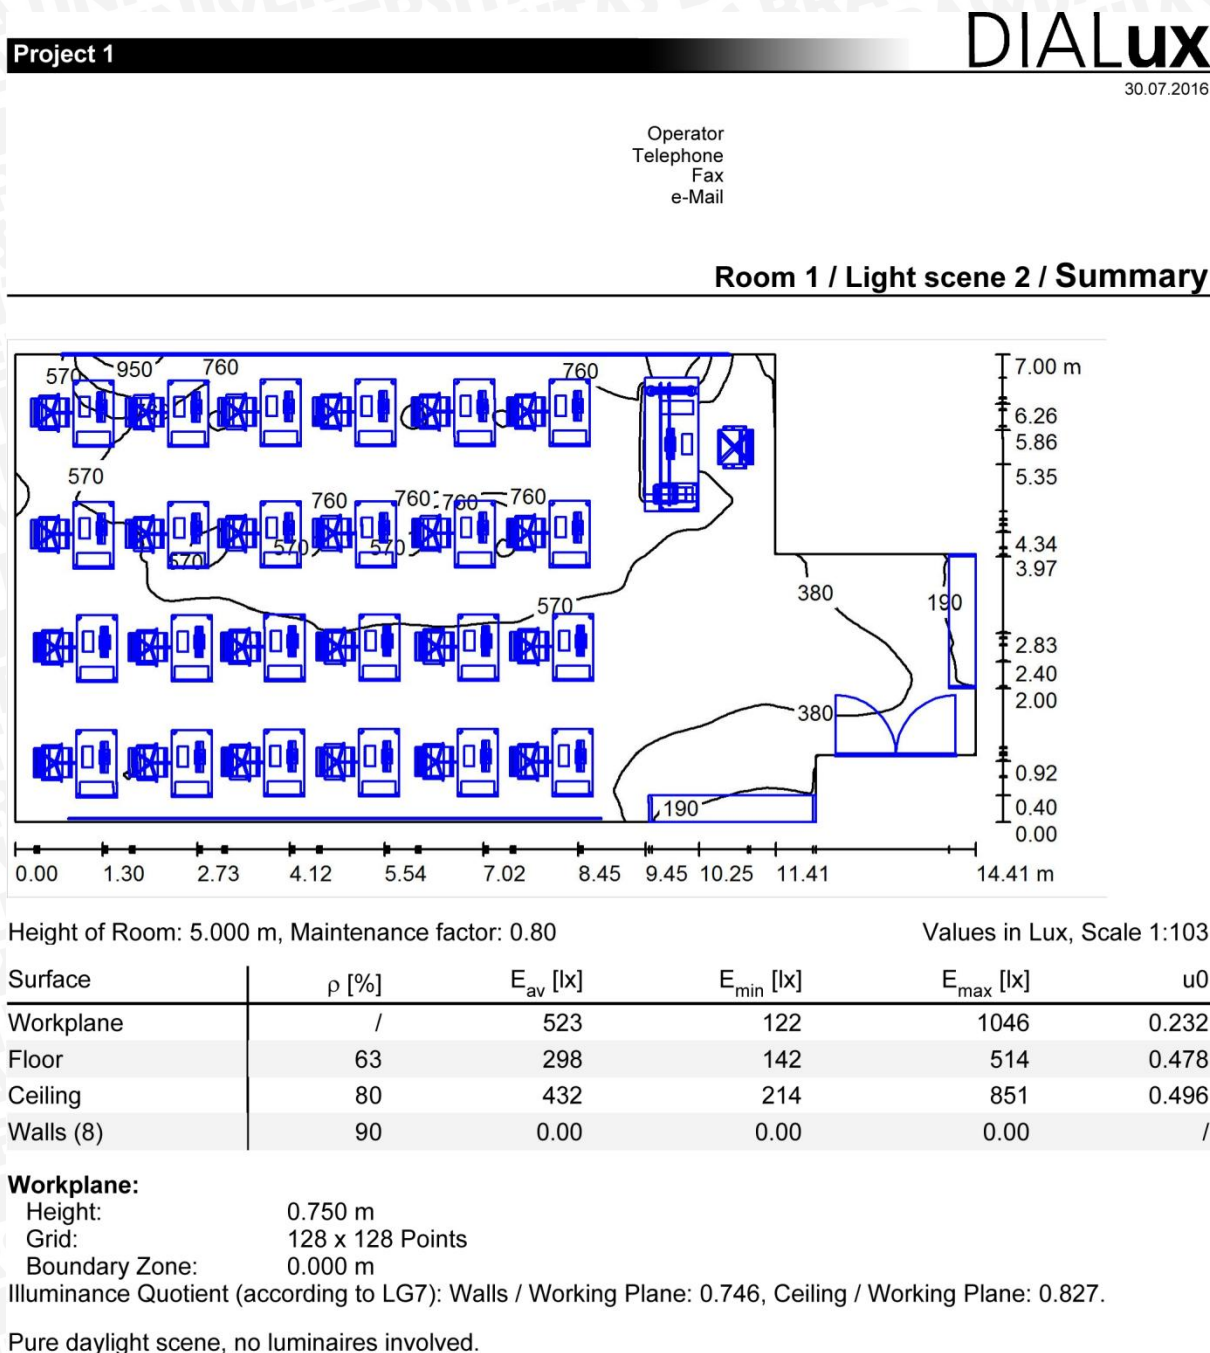


Lampiran 15. Hasil Simulasi Dialux Rekomendasi Interior Ruang Gambar

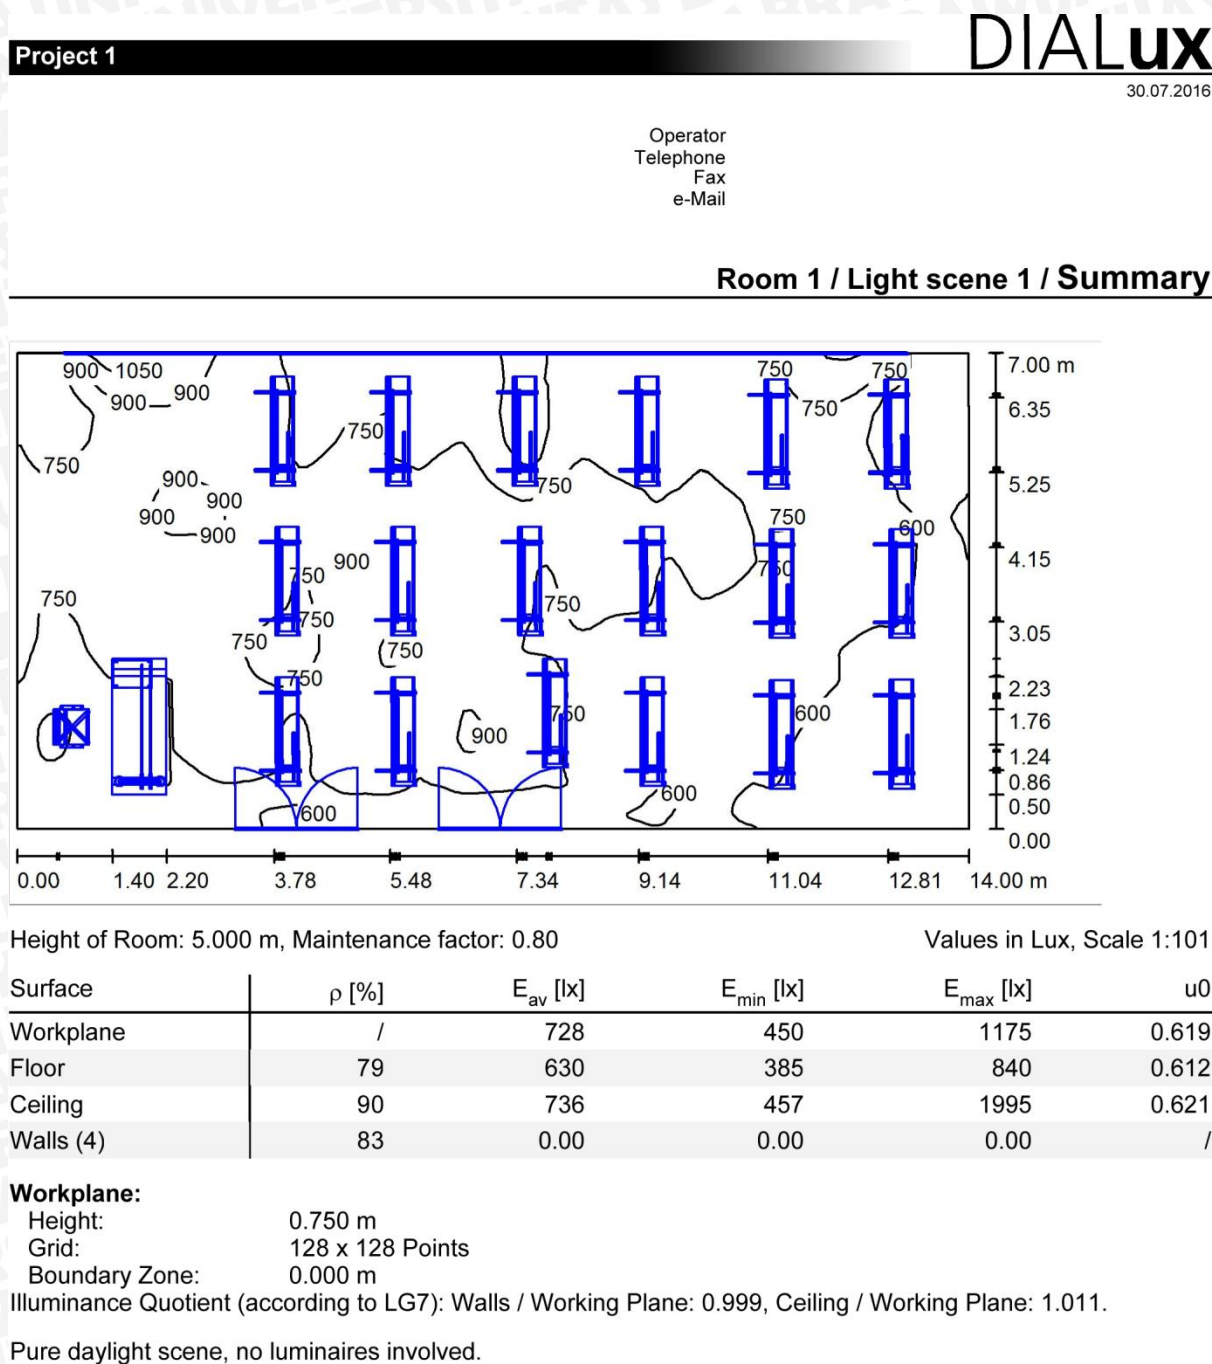


Lampiran 16. Hasil Simulasi Dialux Rekomendasi Interior Ruang Hitungan

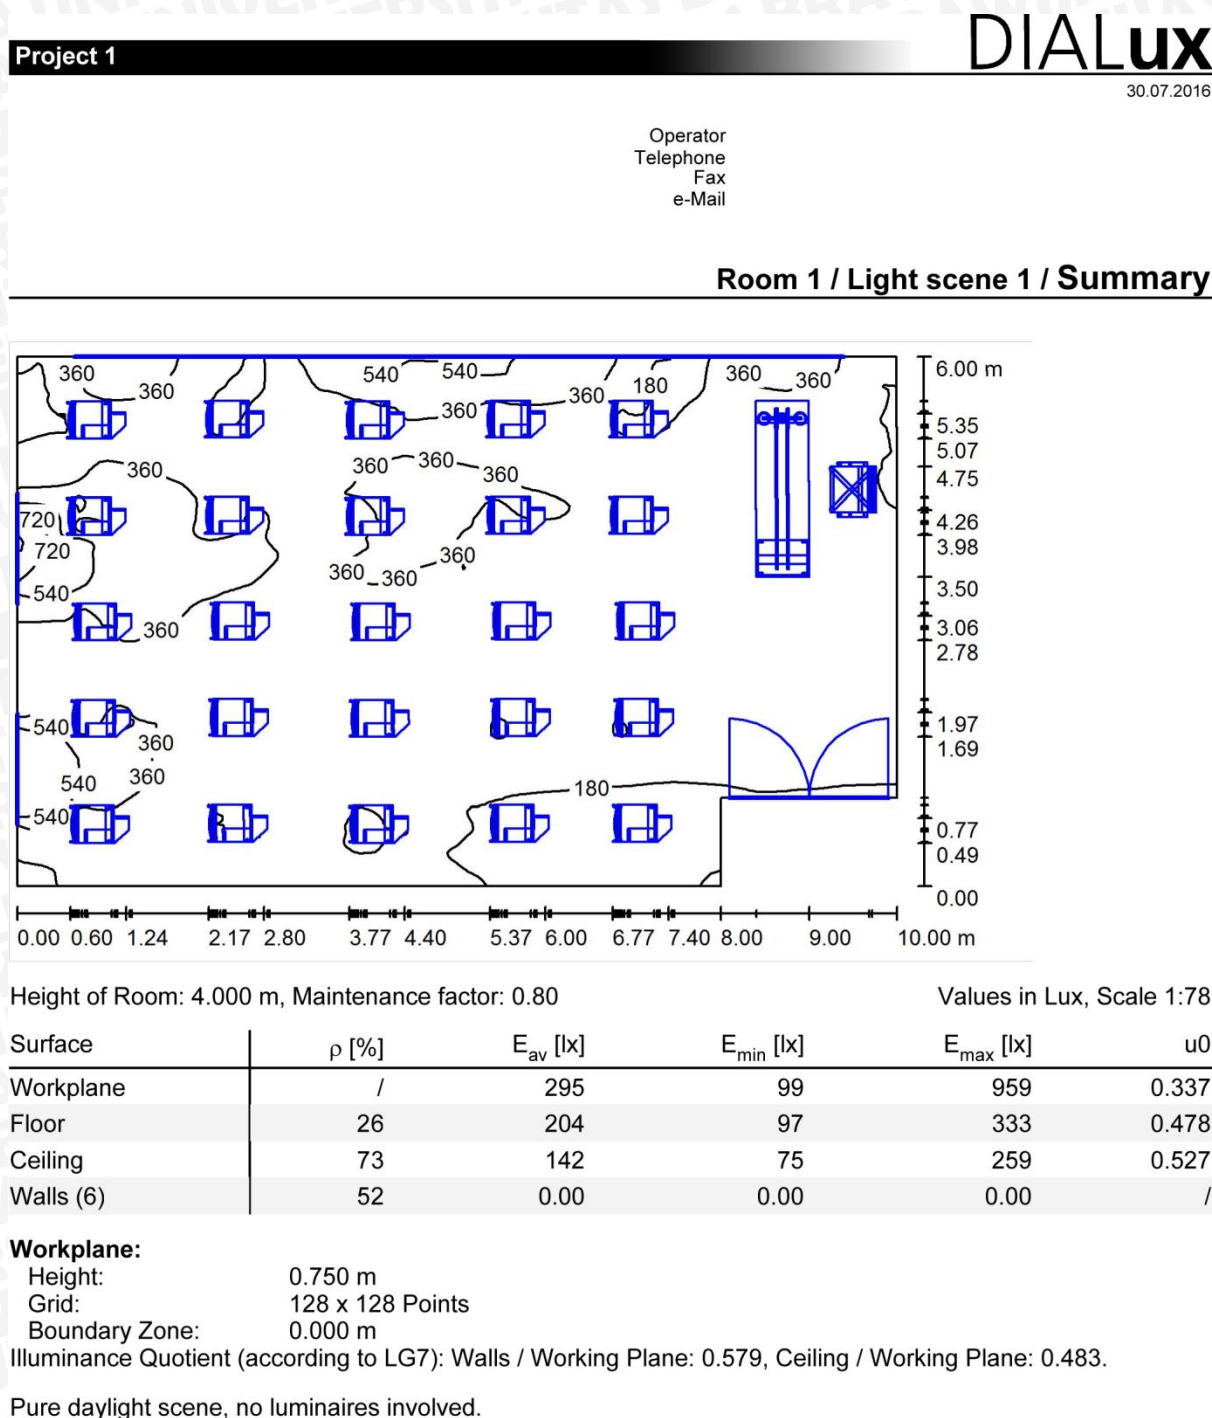


Lampiran 17. Hasil Simulasi Dialux Rekomendasi *Lightshelves* Ruang Teori

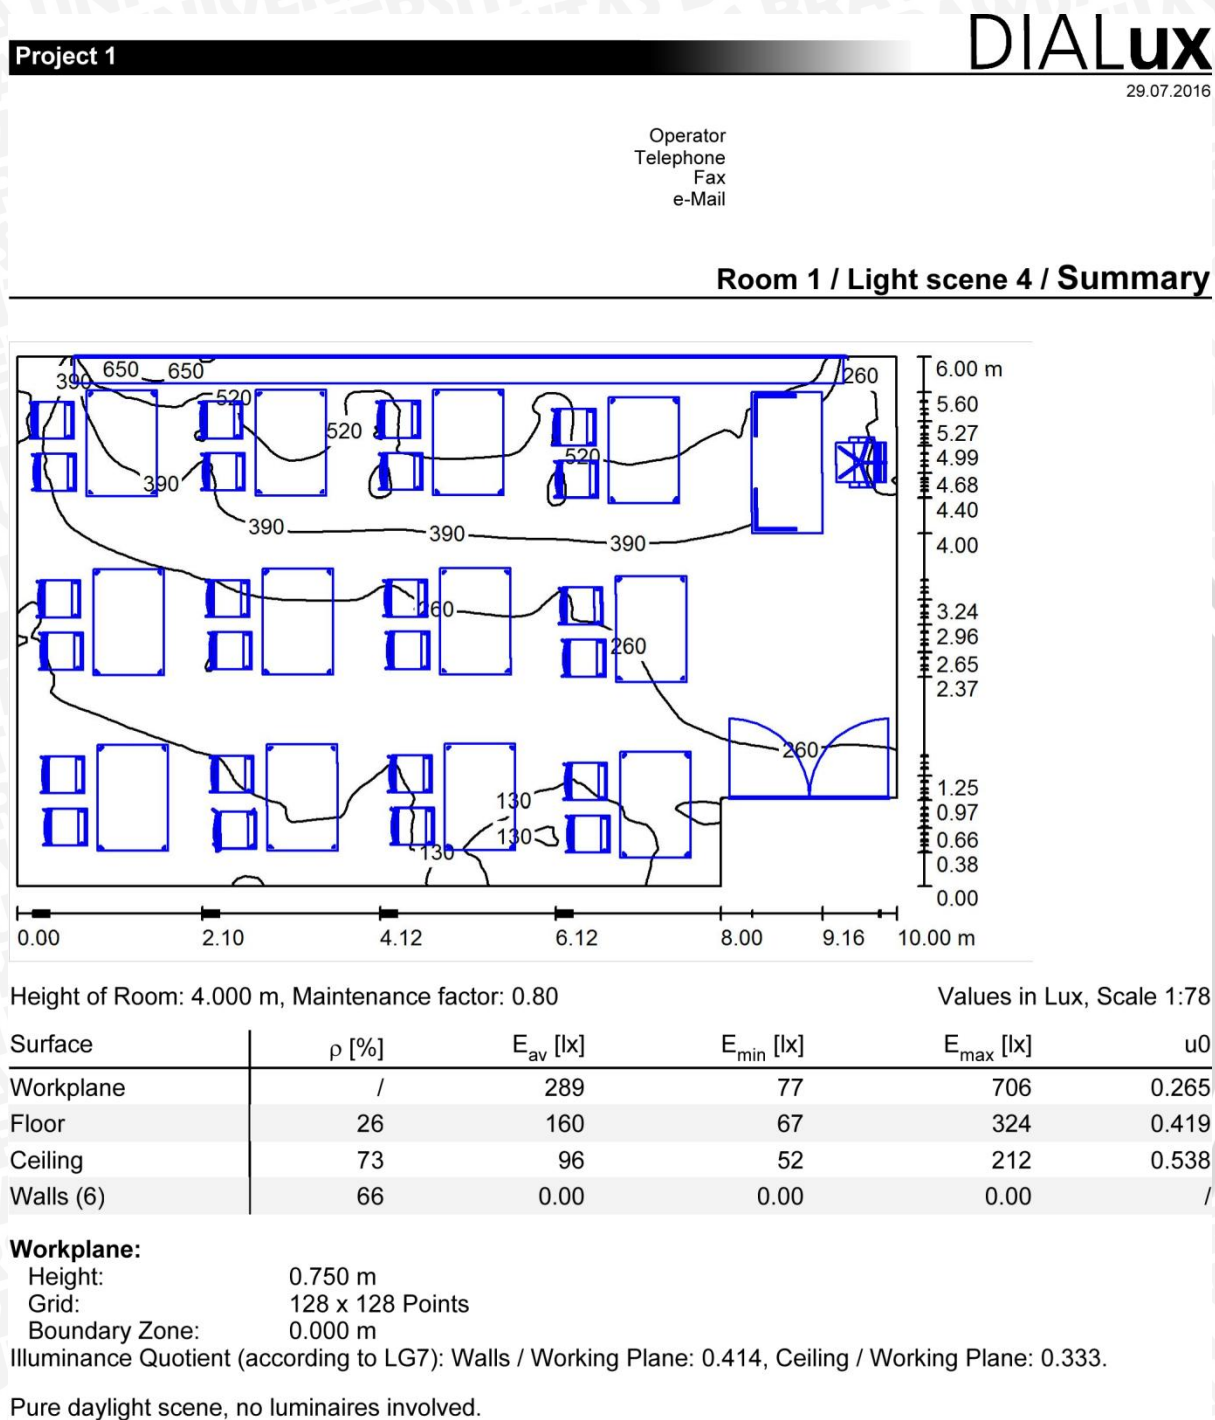

Lampiran 18. Hasil Simulasi Dialux Rekomendasi *Lightshelves* Ruang Komputer

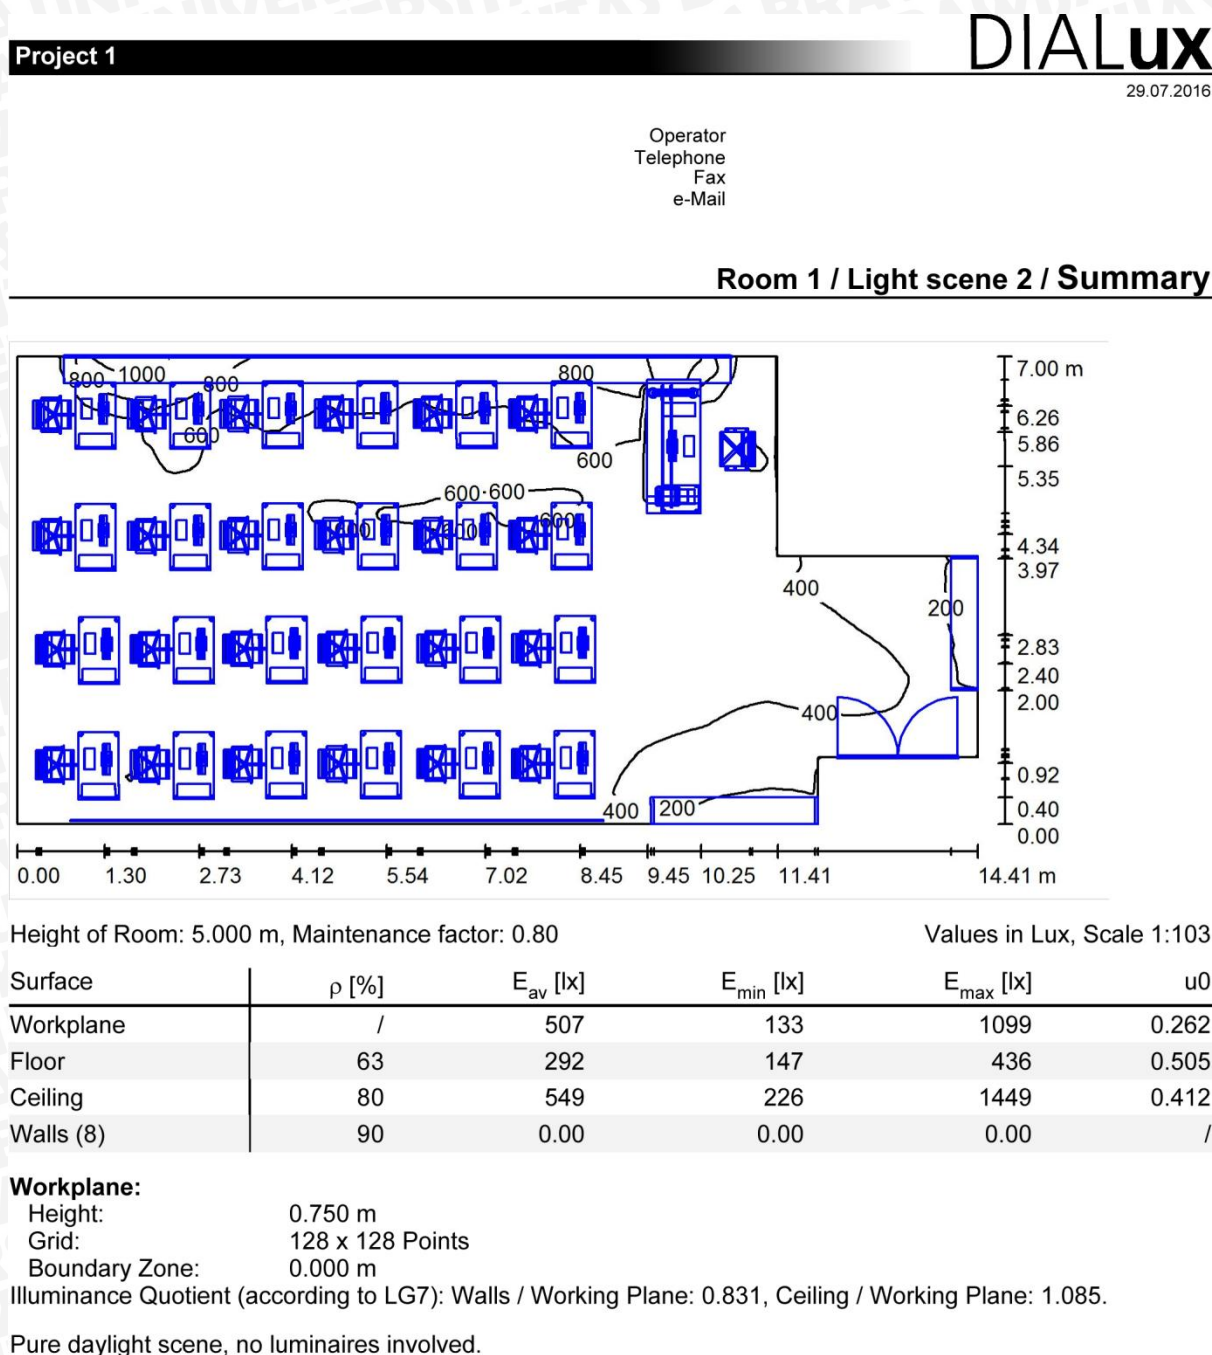

Lampiran 19. Hasil Simulasi Dialux Rekomendasi *Lightshelves* Ruang Gambar

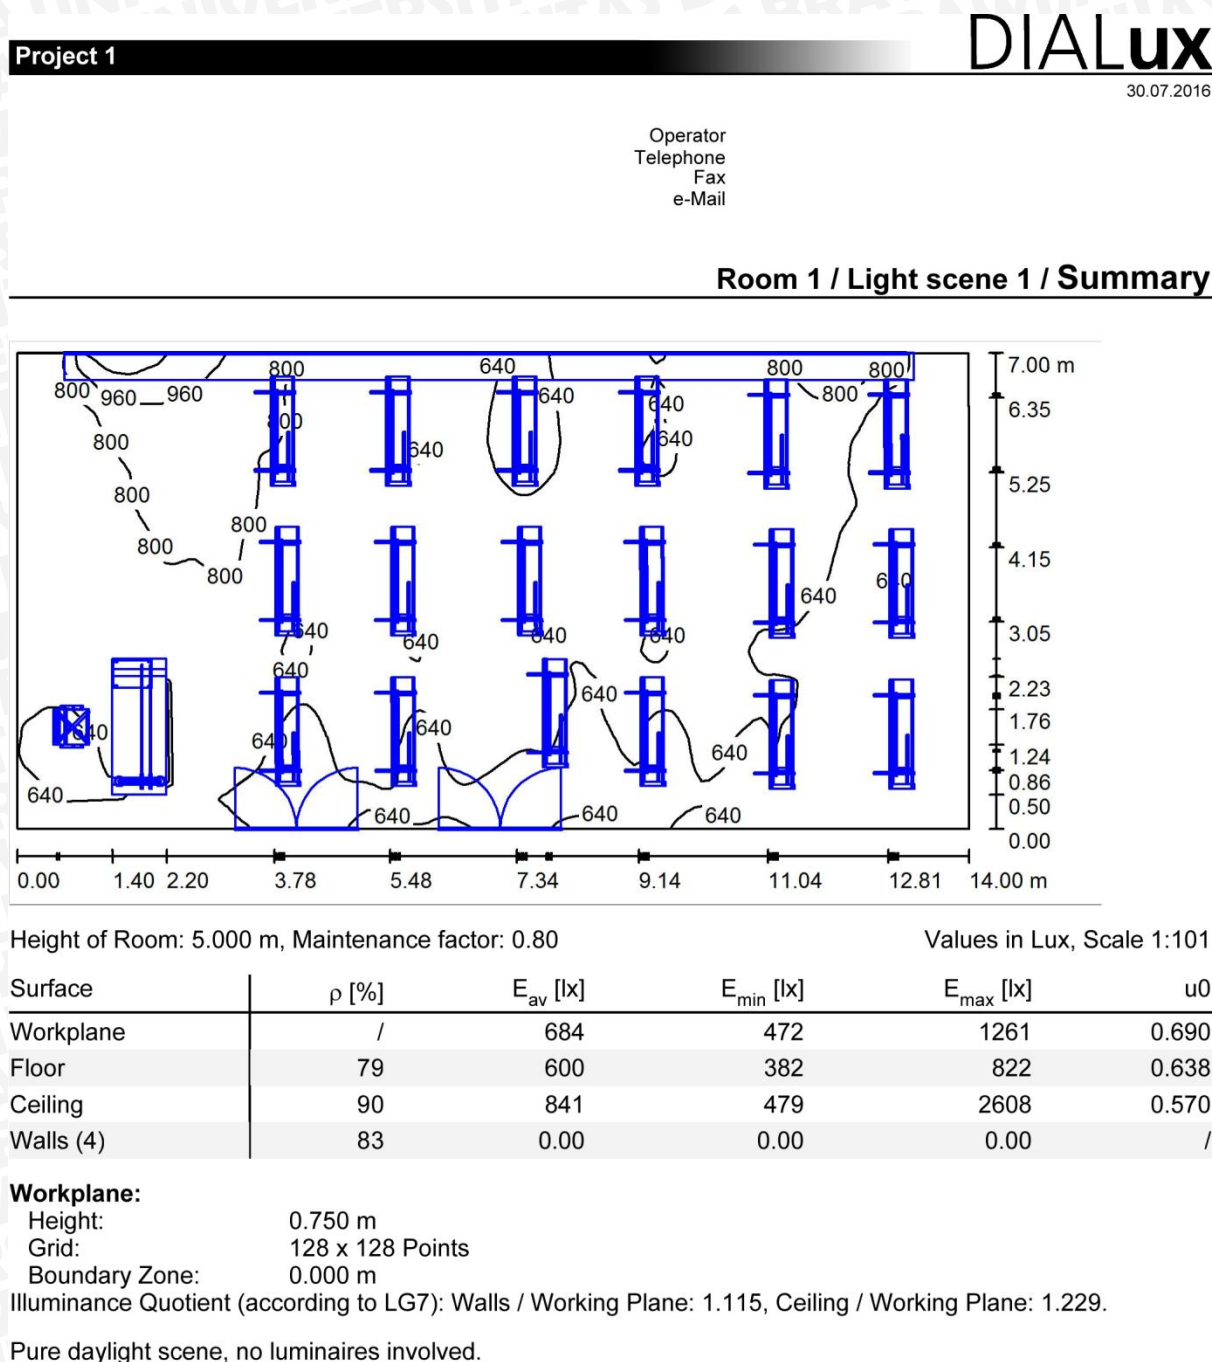

Lampiran 20. Hasil Simulasi Dialux Rekomendasi *Lightshelves* Ruang Hitungan

