



Penataan Fasilitas Wisata  
Waduk Selorejo

DOSEN PEMBIMBING

Ir. Jeny Ernawati, MSP., Ph.D.

Dr. Eng Herry Santosa. ST., MT

MAHASISWA

U.Bayu Santosa  
135060509111001

JUDUL GAMBAR

LAYOUTPLAN

SKALA 1:1300



Penataan Fasilitas Wisata  
Waduk Selorejo

DOSEN PEMBIMBING

Ir. Jeny Ernawati, MSP., Ph.D.

Dr. Eng Herry Santosa. ST., MT

MAHASISWA

U.Bayu Santosa  
135060509111001

JUDUL GAMBAR

SITEPLAN

SKALA 1:1300



Penataan Fasilitas Wisata  
Waduk Selorejo

DOSEN PEMBIMBING

Ir. Jeny Ernawati, MSP., Ph.D.

Dr. Eng Herry Santosa. ST., MT

MAHASISWA


U.Bayu Santosa  
135060509111001

JUDUL GAMBAR

KEYPLAN

SKALA

1: 1300

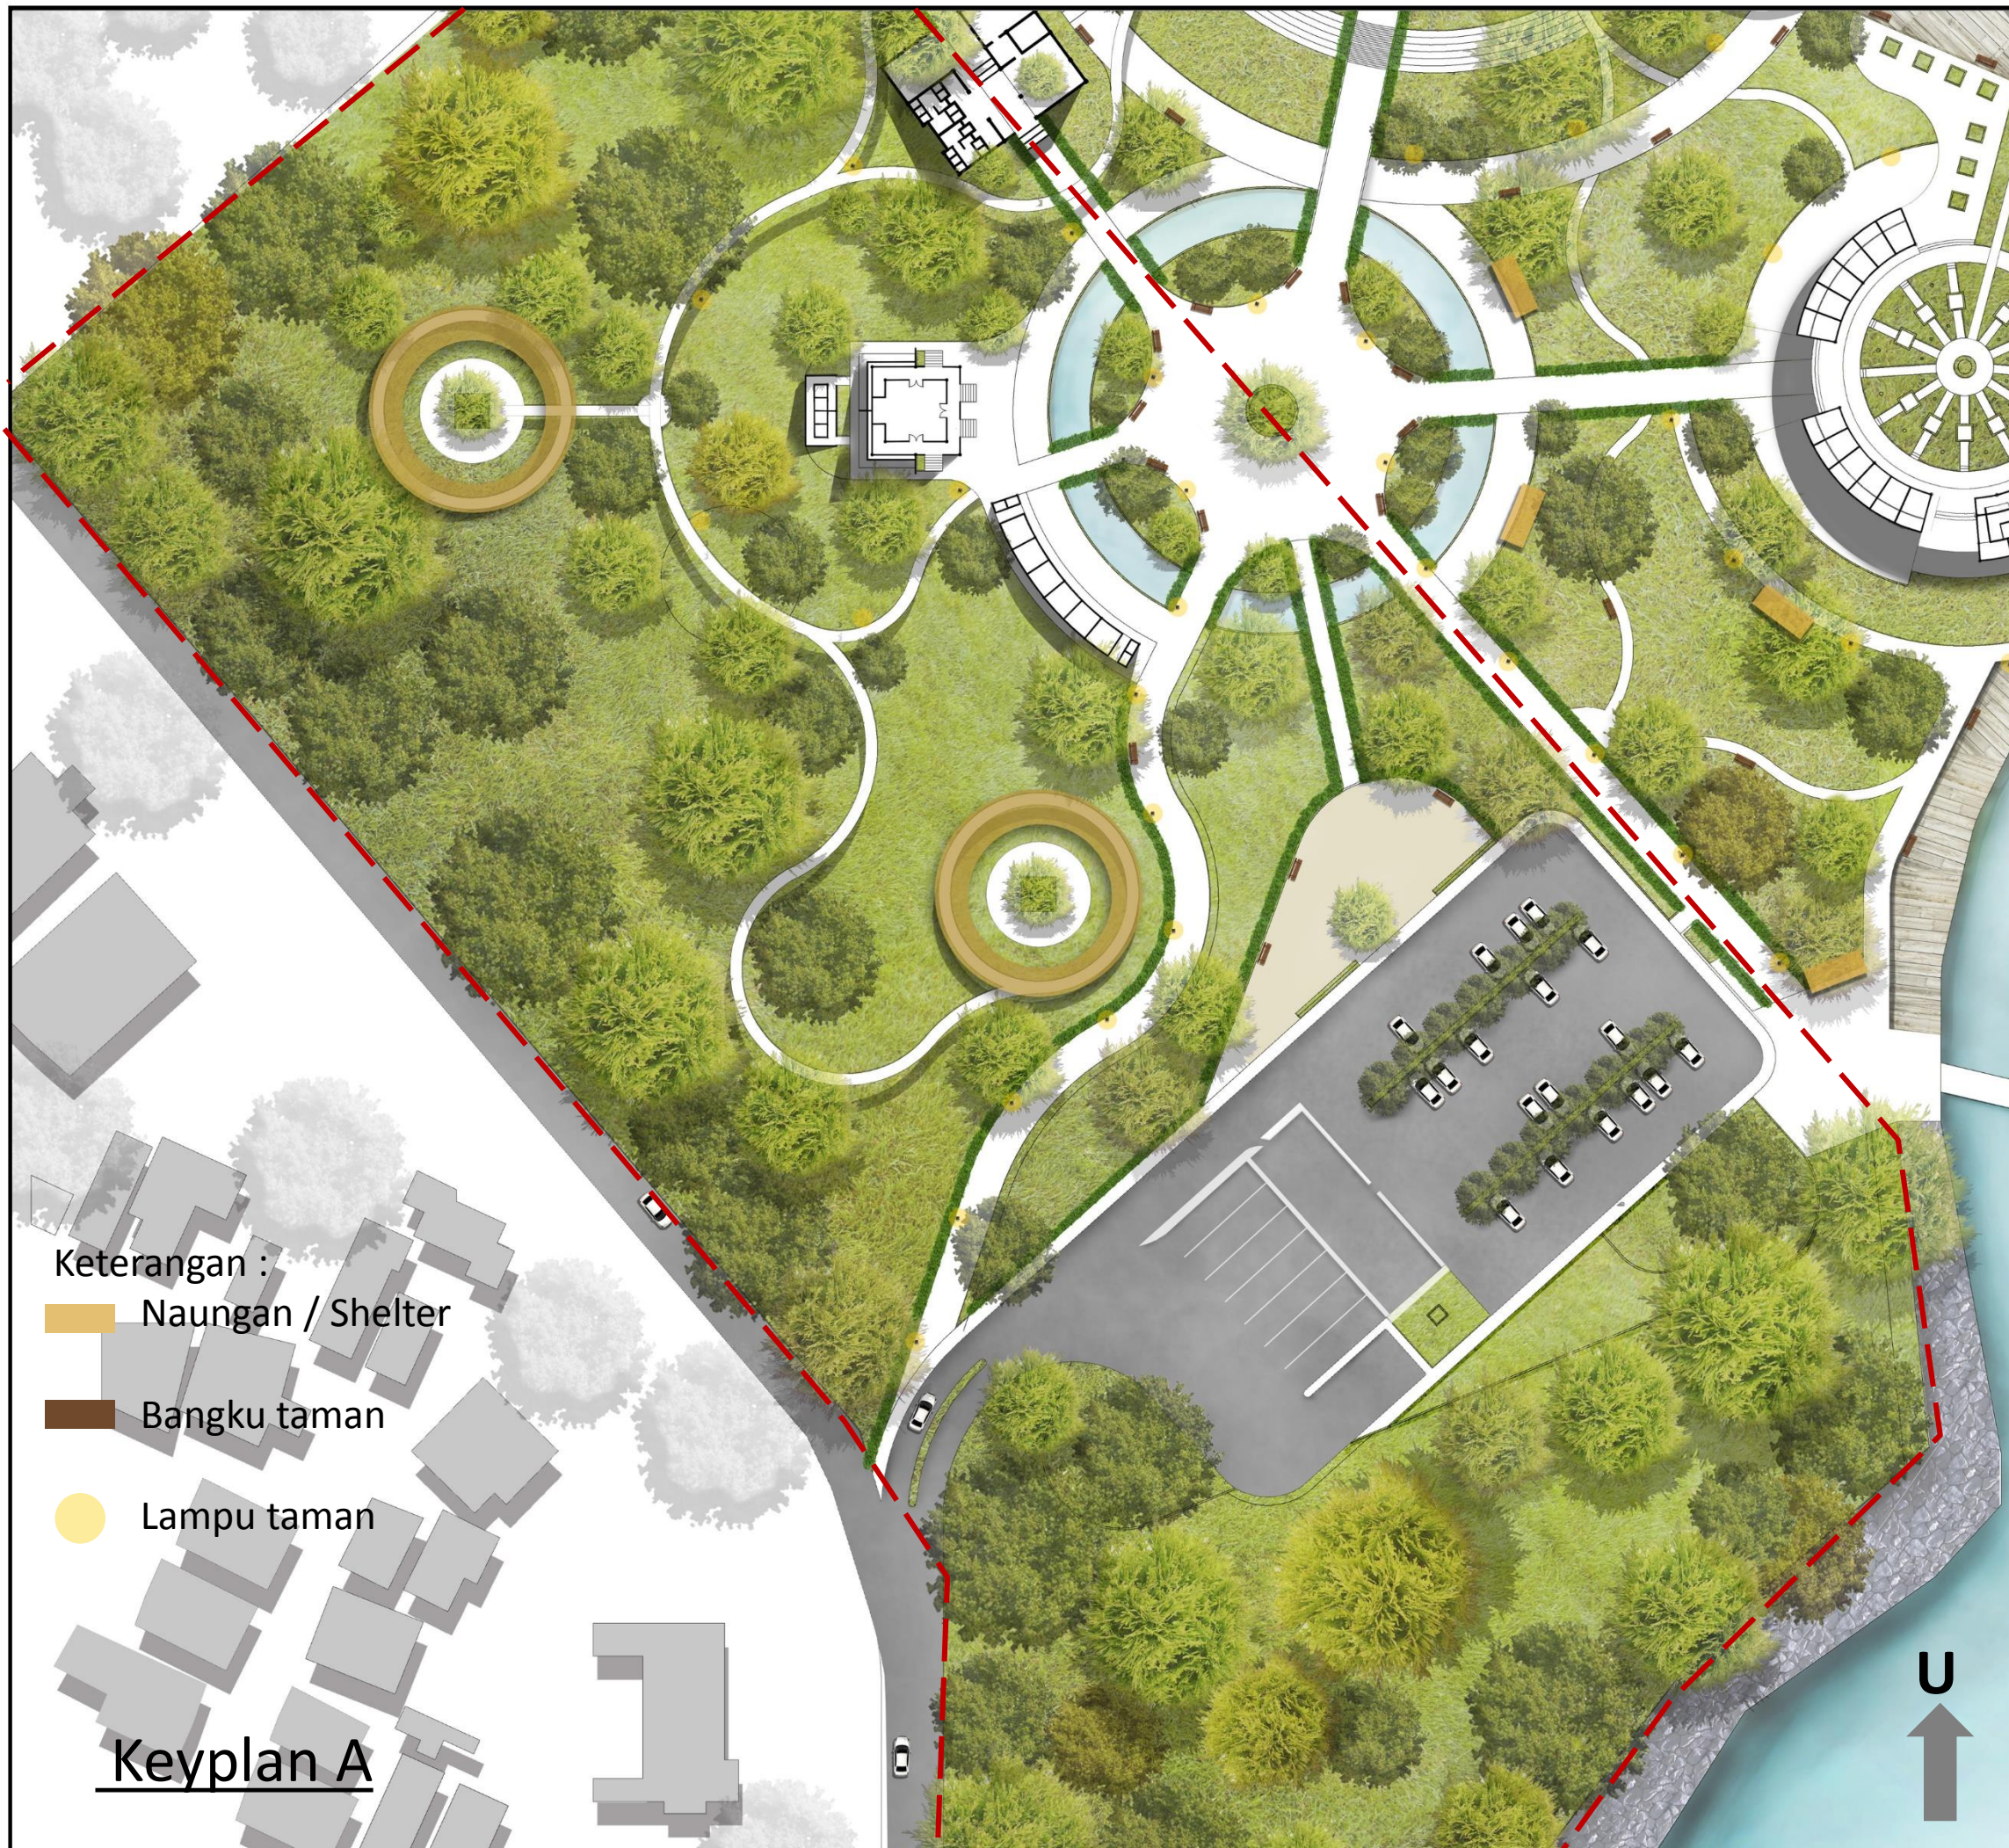

Penataan Fasilitas Wisata  
Waduk Selorejo

DOSEN PEMBIMBING

Ir. Jeny Ernawati, MSP., Ph.D.

Dr. Eng Herry Santosa. ST., MT

MAHASISWA

U.Bayu Santosa  
135060509111001

JUDUL GAMBAR

KEYPLAN A

SKALA



Penataan Fasilitas Wisata  
Waduk Selorejo

DOSEN PEMBIMBING

Ir. Jeny Ernawati, MSP., Ph.D.

Dr. Eng Herry Santosa. ST., MT

MAHASISWA

U.Bayu Santosa  
135060509111001

JUDUL GAMBAR

KEYPLAN B

SKALA



Penataan Fasilitas Wisata  
Waduk Selorejo

DOSEN PEMBIMBING

Ir. Jeny Ernawati, MSP., Ph.D.

Dr. Eng Herry Santosa. ST., MT

MAHASISWA

U.Bayu Santosa  
135060509111001

JUDUL GAMBAR

PERSPEKTIF

SKALA



Penataan Fasilitas Wisata  
Waduk Selorejo

DOSEN PEMBIMBING

Ir. Jeny Ernawati, MSP., Ph.D.

Dr. Eng Herry Santosa. ST., MT

MAHASISWA

U.Bayu Santosa  
135060509111001

JUDUL GAMBAR

PERSPEKTIF

SKALA



Penataan Fasilitas Wisata  
Waduk Selorejo

DOSEN PEMBIMBING

Ir. Jeny Ernawati, MSP., Ph.D.

Dr. Eng Herry Santosa. ST., MT

MAHASISWA

U.Bayu Santosa  
135060509111001

JUDUL GAMBAR

PERSPEKTIF

SKALA





Penataan Fasilitas Wisata  
Waduk Selorejo

DOSEN PEMBIMBING

Ir. Jeny Ernawati, MSP., Ph.D.

Dr. Eng Herry Santosa. ST., MT

MAHASISWA

U.Bayu Santosa  
135060509111001

JUDUL GAMBAR

Tampak Kawasan

SKALA 1:1300



Tampak Depan



Tampak Belakang



Tampak Kanan