



A
4.0
B
6.5
C
4.0
D
6.5
E
4.0
F

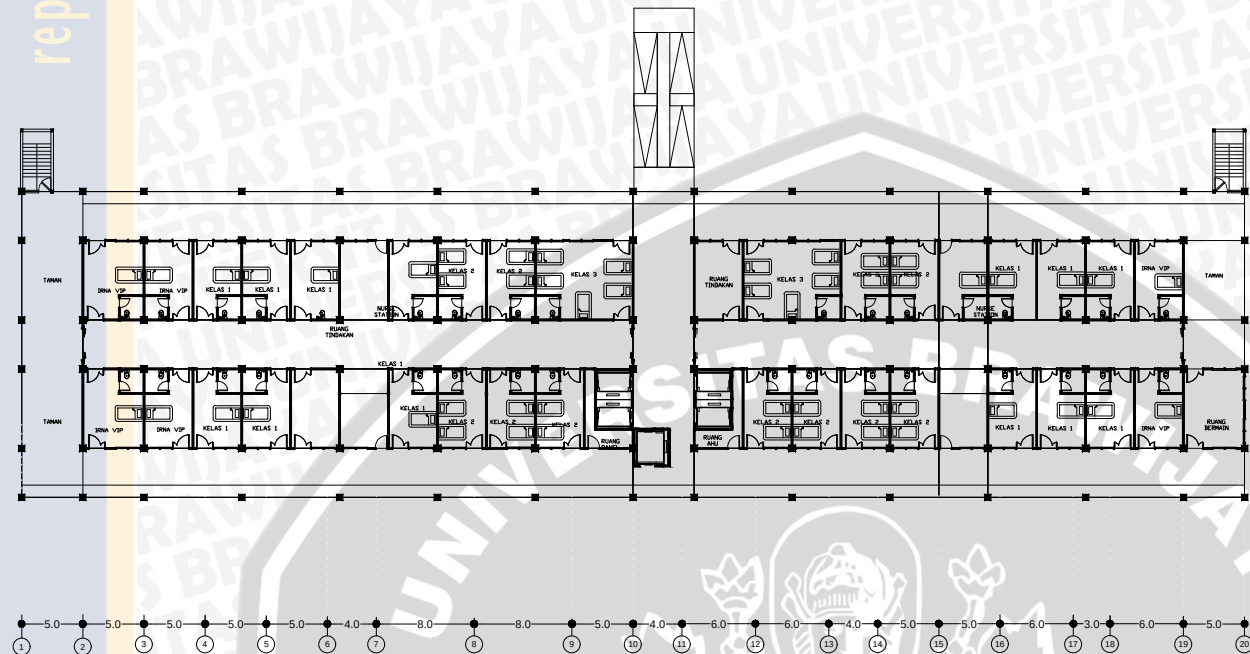

A
4.0
B
6.5
C
4.0
D
6.5
E
4.0
F

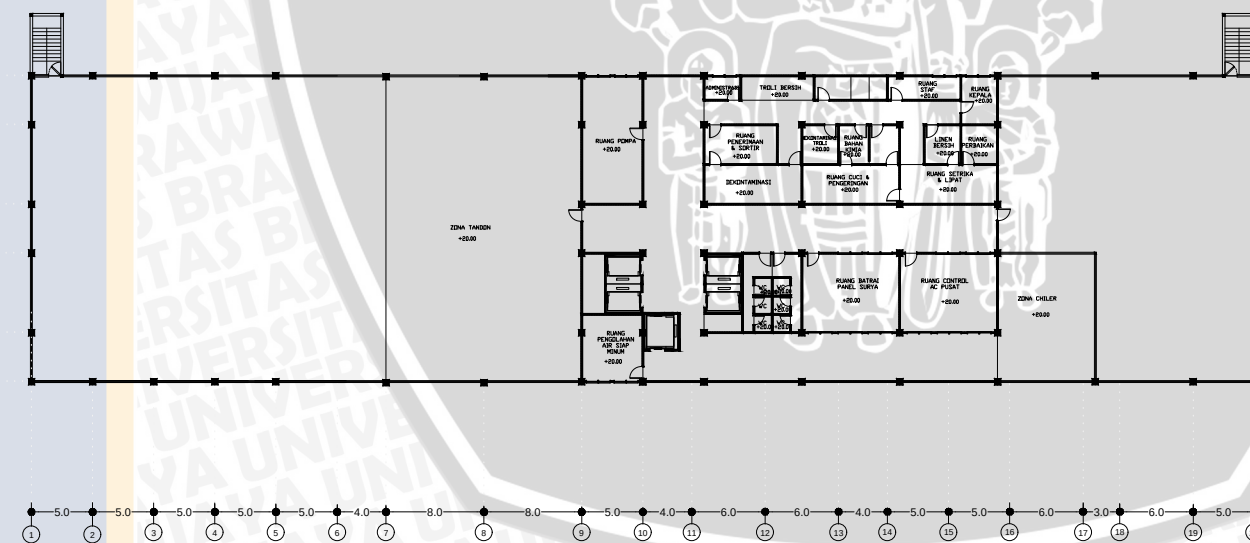

LAMPIRAN GAMBAR

JUDUL SKRIPSI

RUMAH SAKIT PENDIDIKAN UIN
MAULANA MALIK IBRAHIM MALANG
DENGAN KONSEP GREEN BUILDING

BAYU DWI
PRAMATA
115060501111014

JUDUL GAMBAR

LANTAI 5
LANTAI ROOFTOP

MEI 2016

LOKASI
DAU KAB. MALANG

SKALA
1:400

